




NOTE:
ALL WINDOWS AND DOORS ARE ANTRACITE COLOR ON THE OUTSIDE
AND WHITE – INSIDE.
IF GLAZED – TEMPERED GLASS, DOUBLE GLAZED.

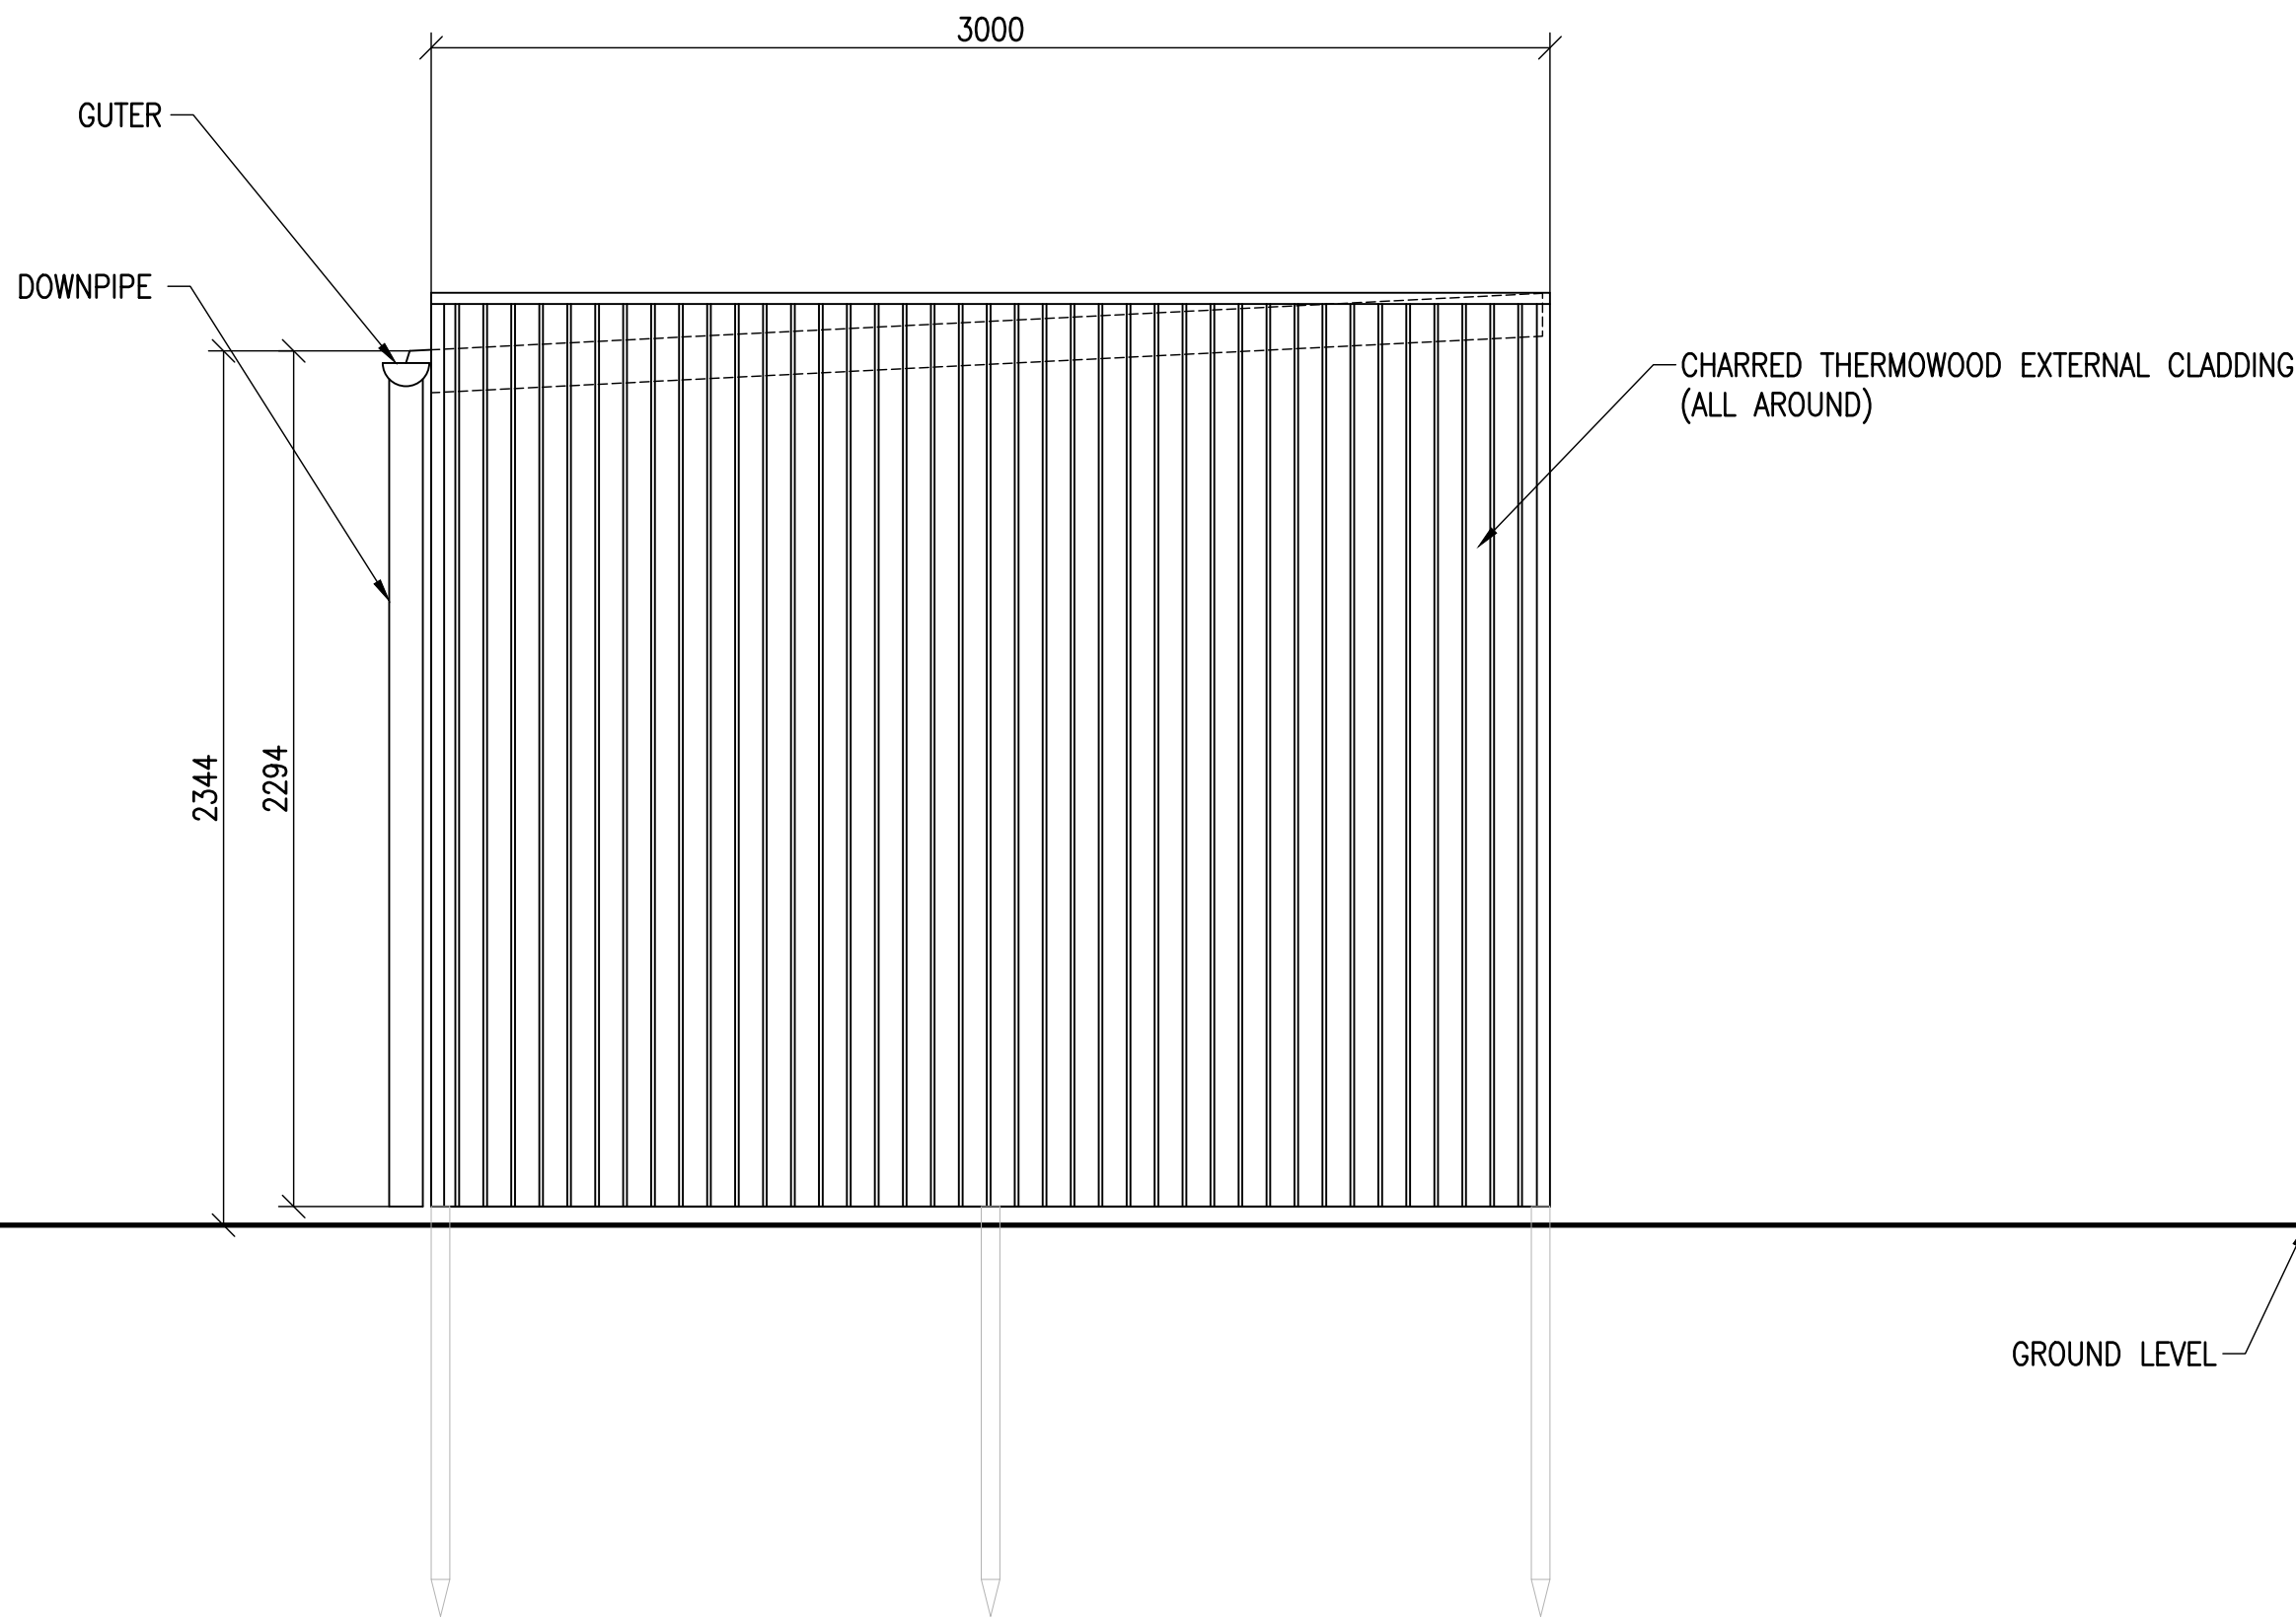


LEFT SIDE ELEVATION
(BOTH SIDES SAME)

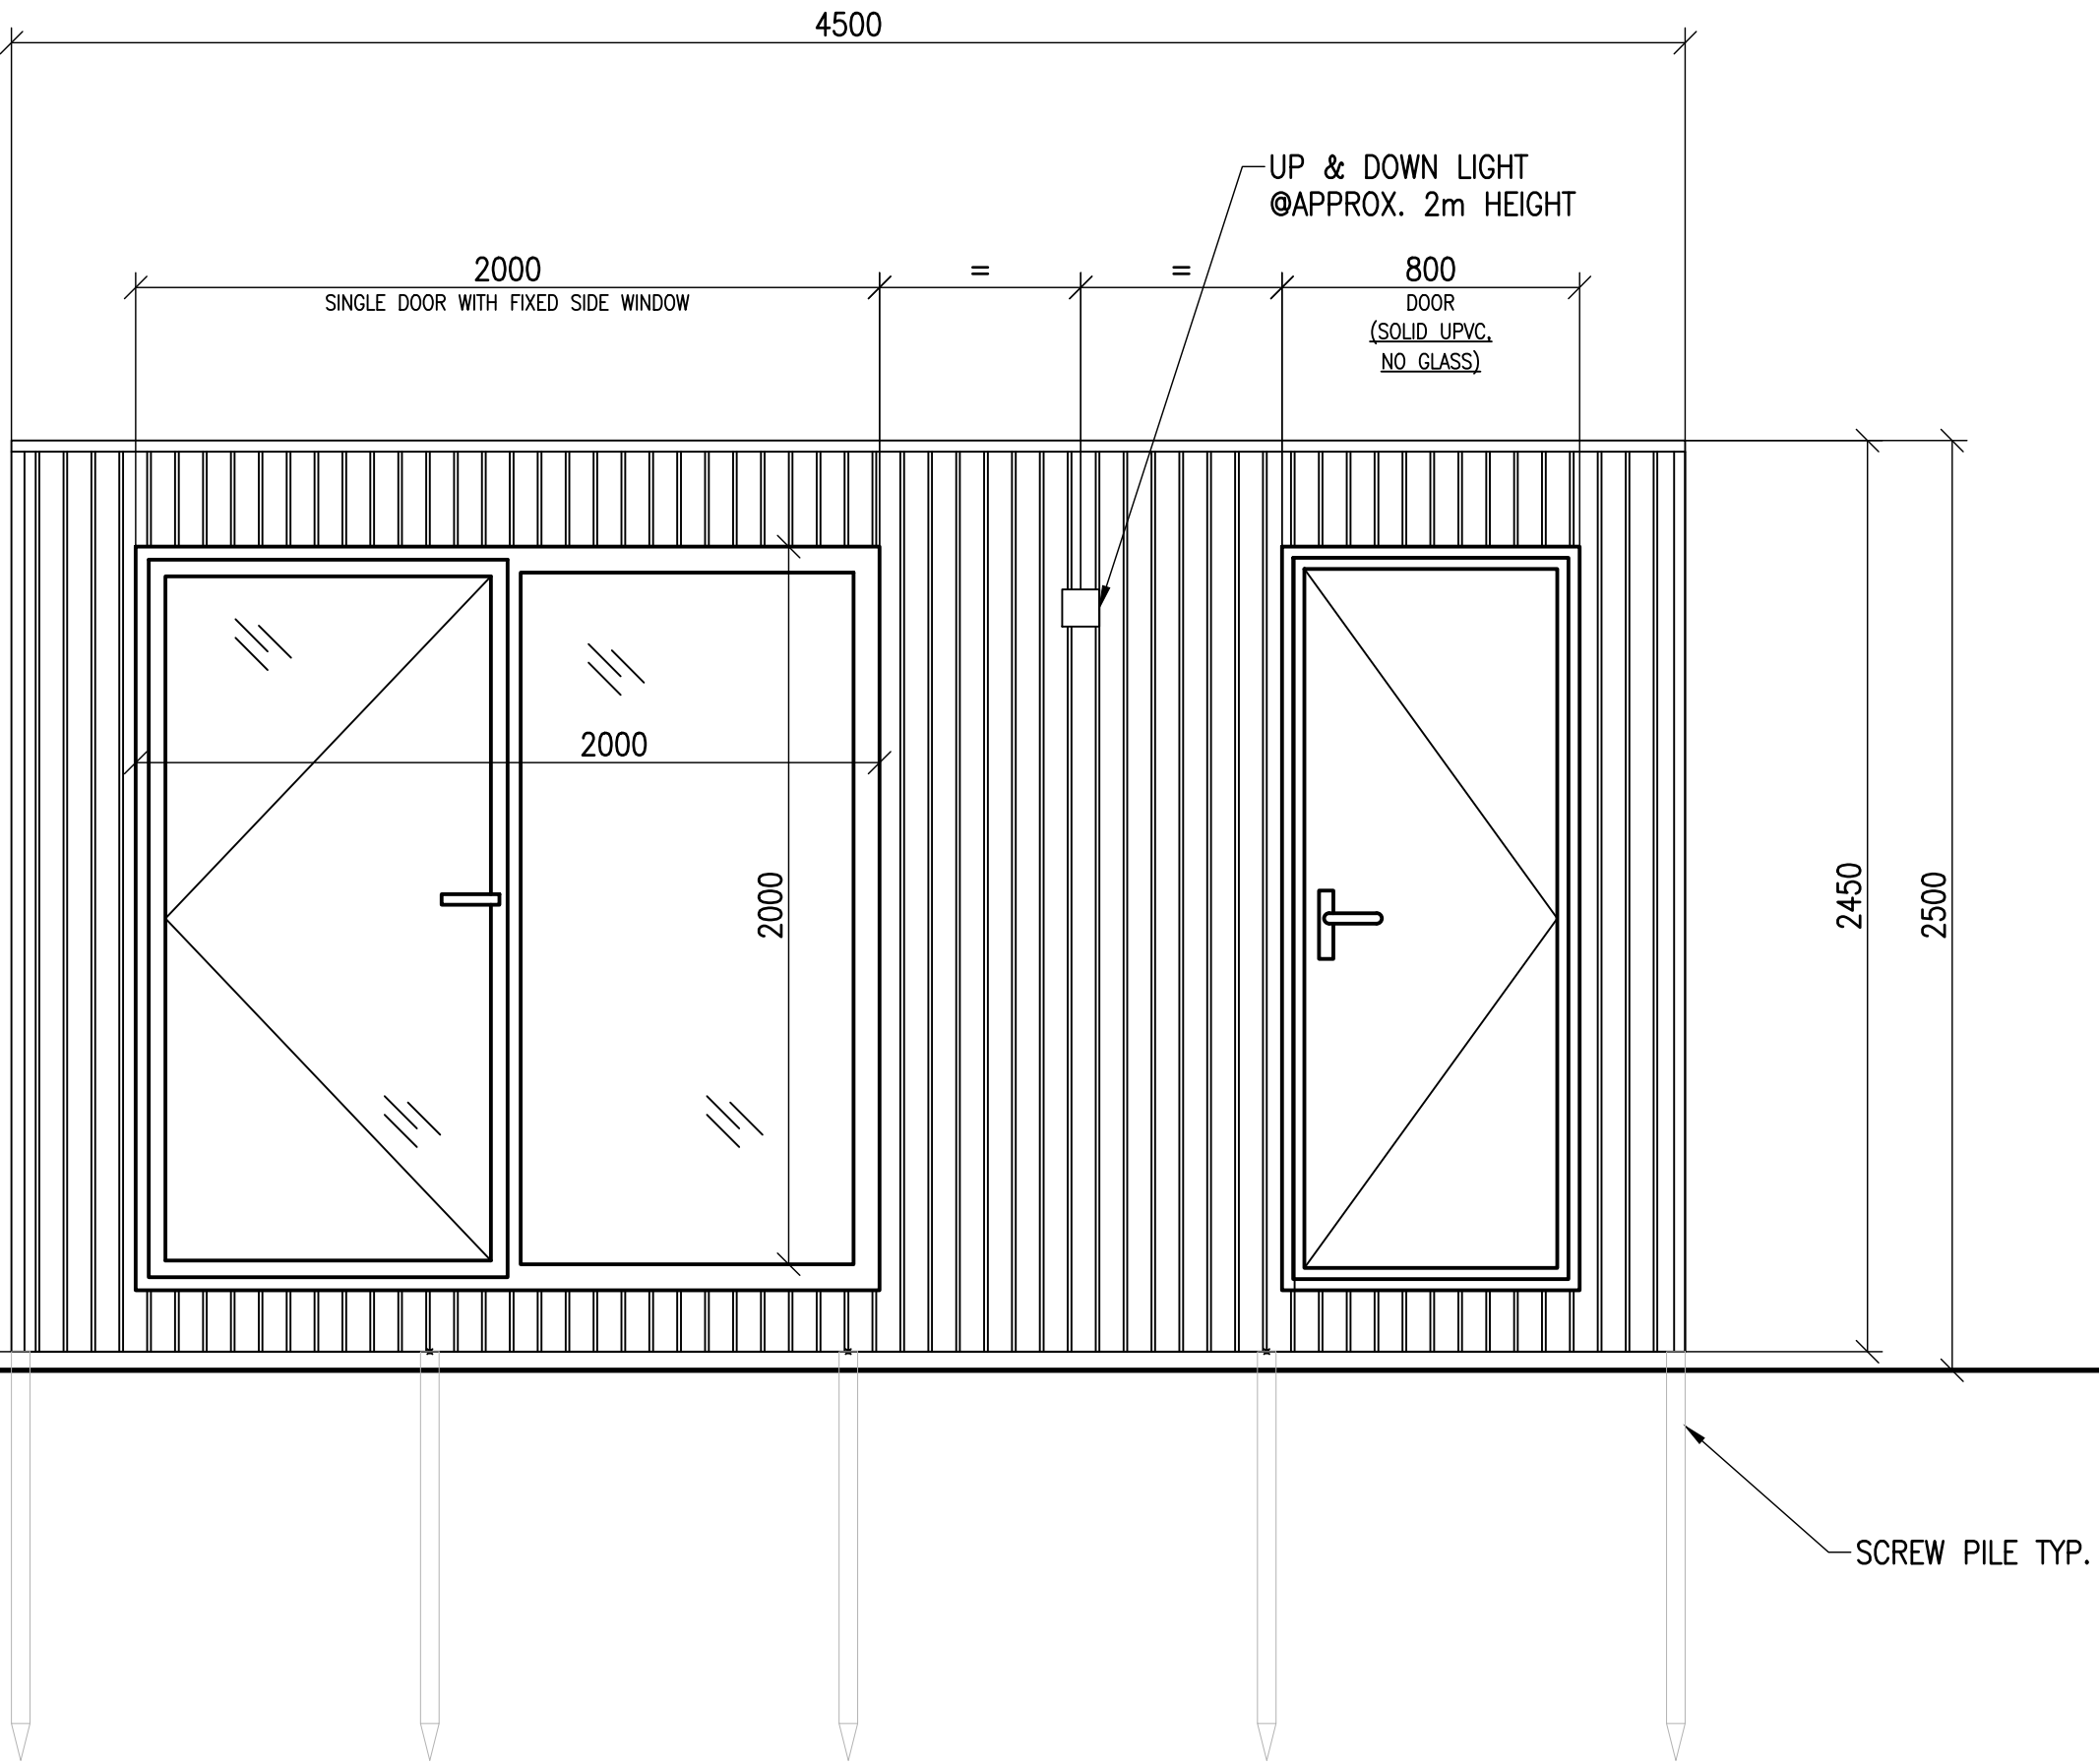


FRONT ELEVATION

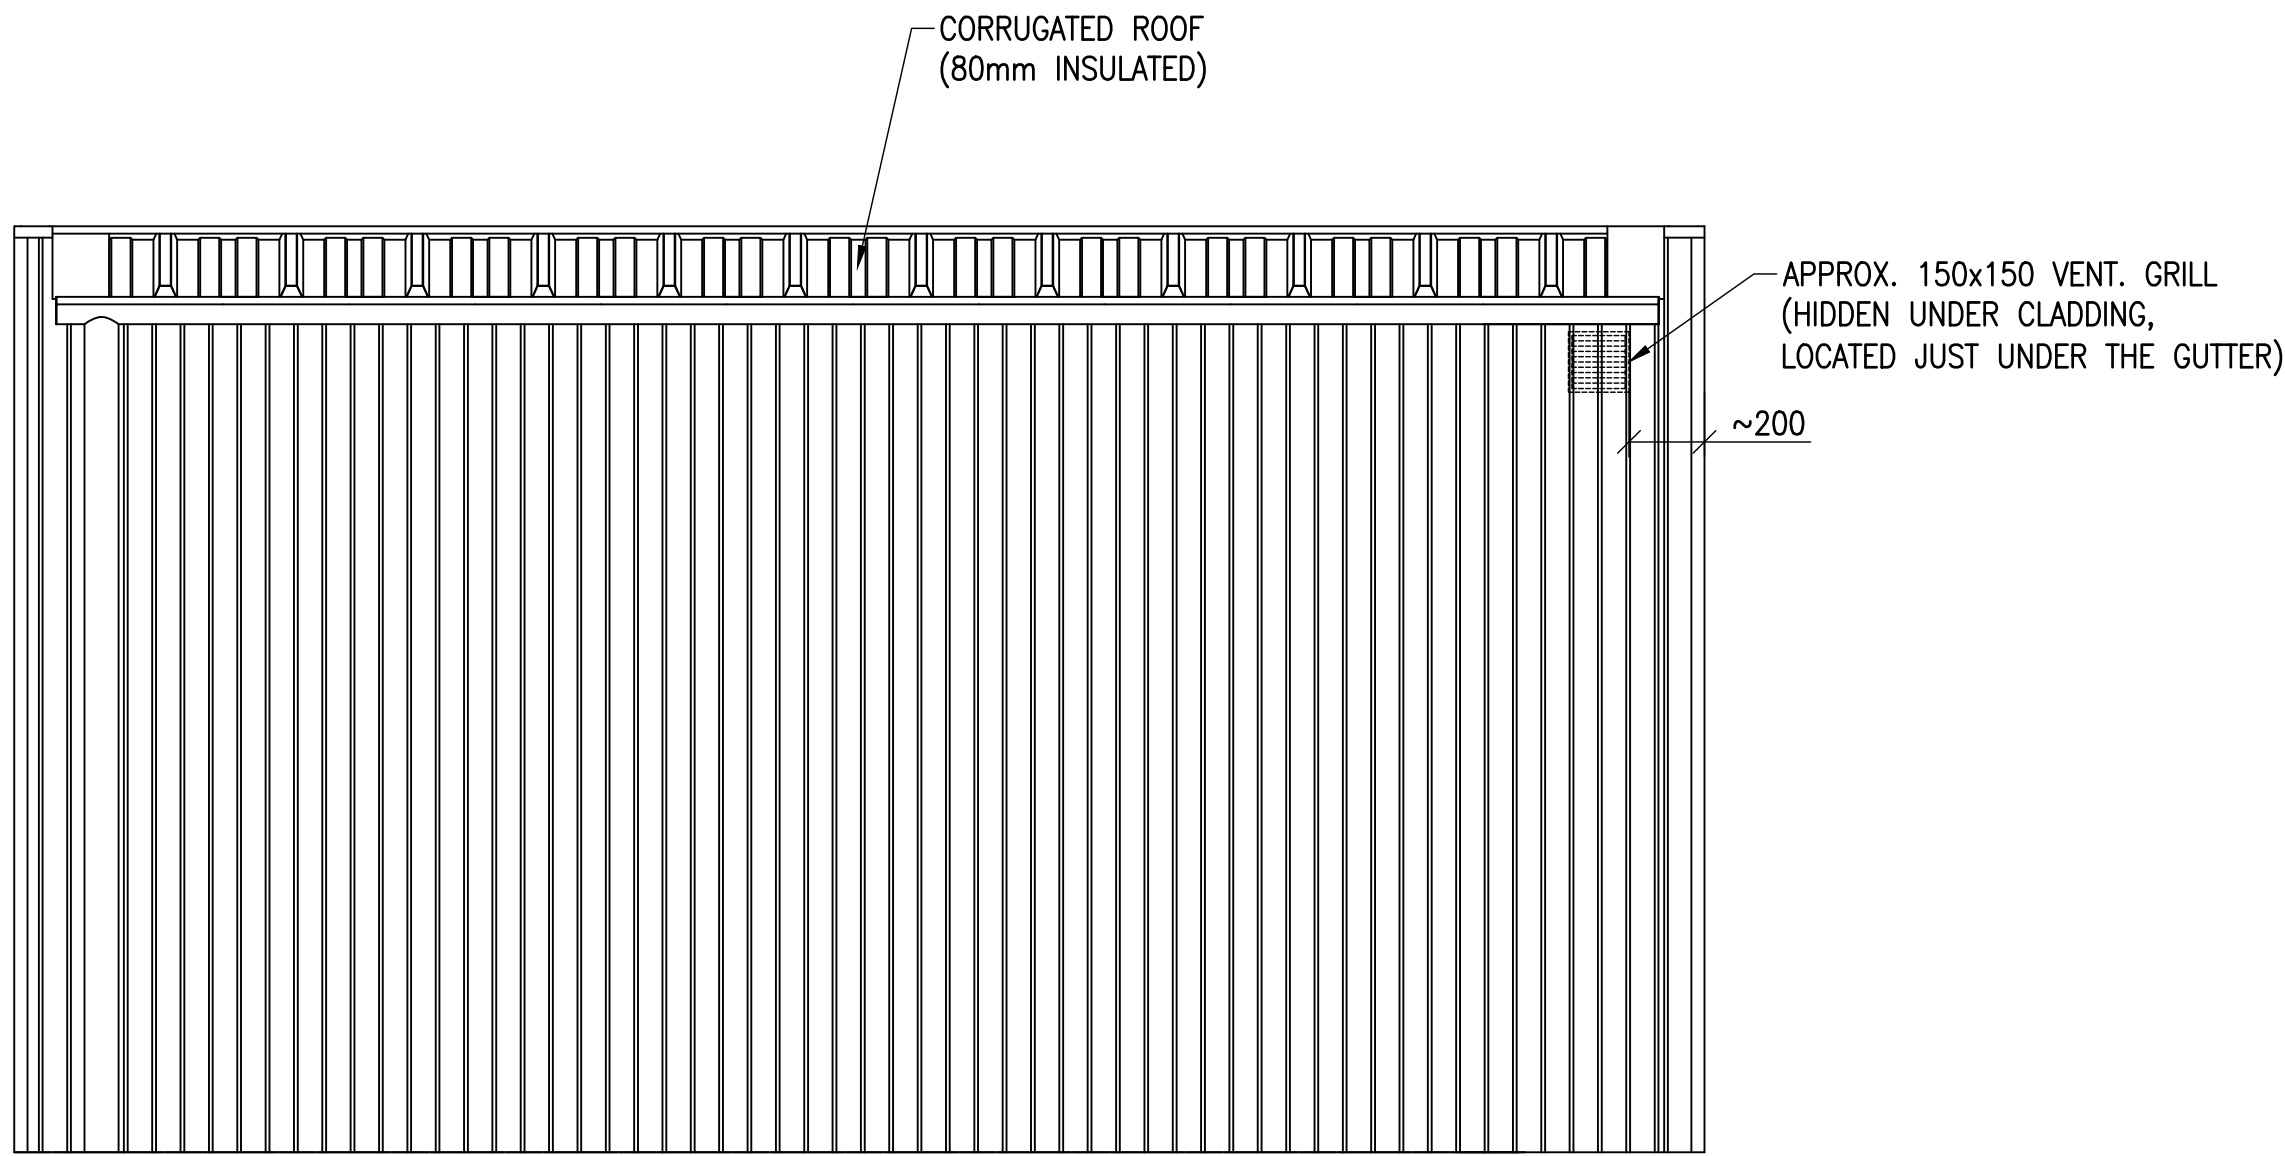


REAR ELEVATION

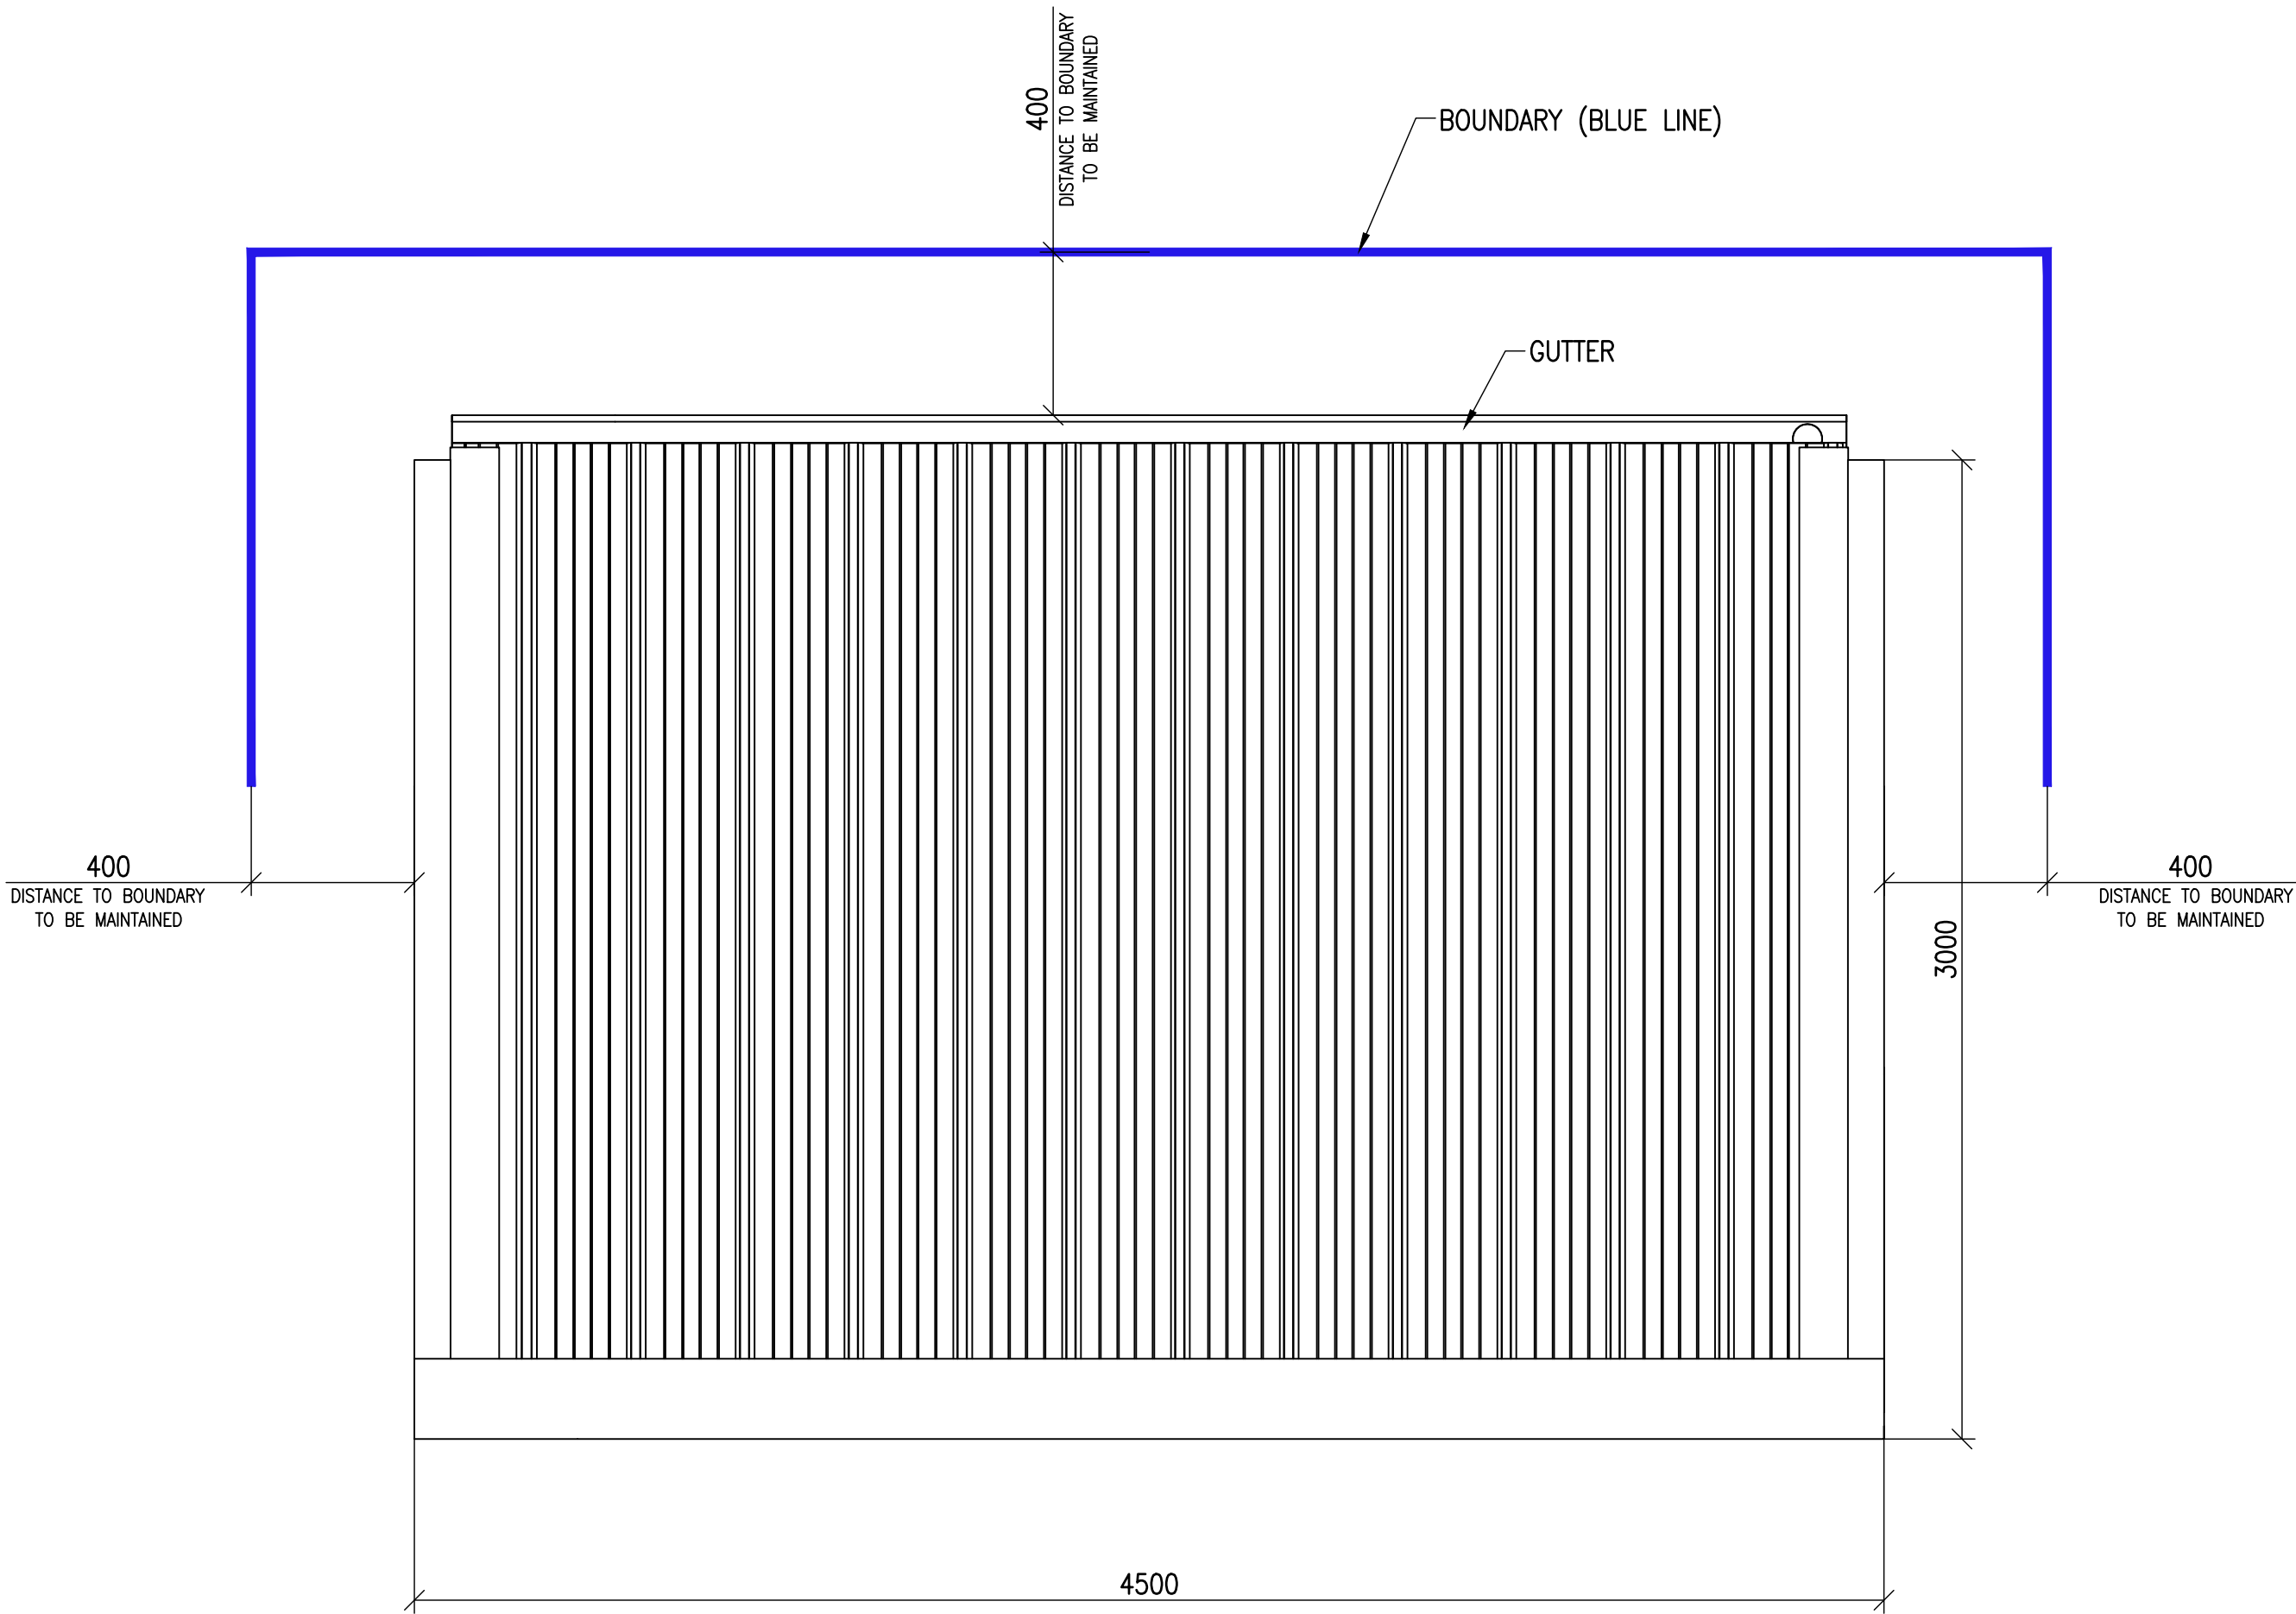

TOP VIEW

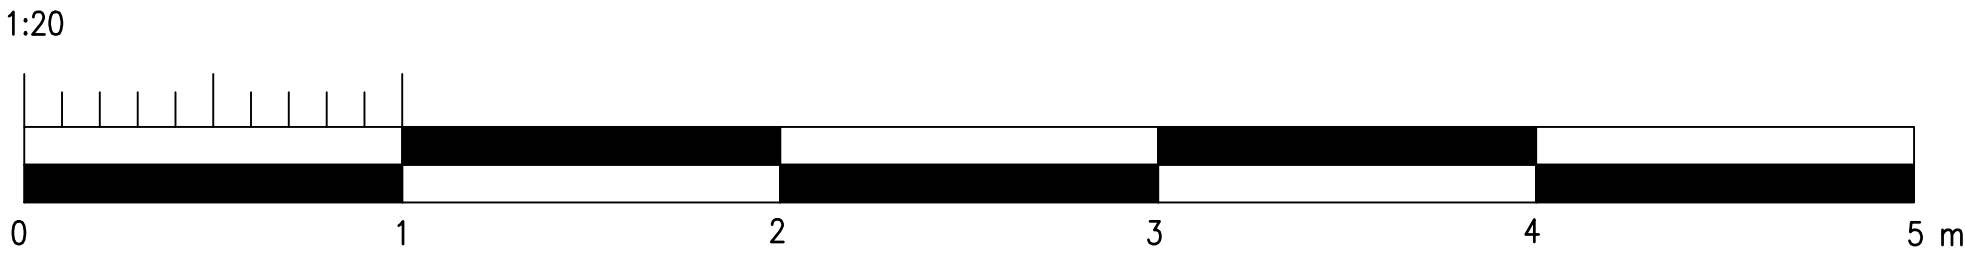


VERSION - 1			
PROJECT: MR. J.ODEMUYIWA 240957 4.5x3 CONTEMPORARY			
DRAWING: GENERAL ARRANGEMENT			
The concepts and information contained in this document are the copyright of Crown Pavilions LTD. Use or copying of the document in whole or in part without the written permission of Crown Pavilions LTD constitutes an infringement of copyright. Do not scale drawings. IF IN DOUBT, ASK!			
DATE: DEC'24	PROJECT N°: 240957	DRAWING N°: 240957-GA	REV: 1
DRAWN: RZ	CHECKED: CP	SCALE: 1:20	SIZE: A1

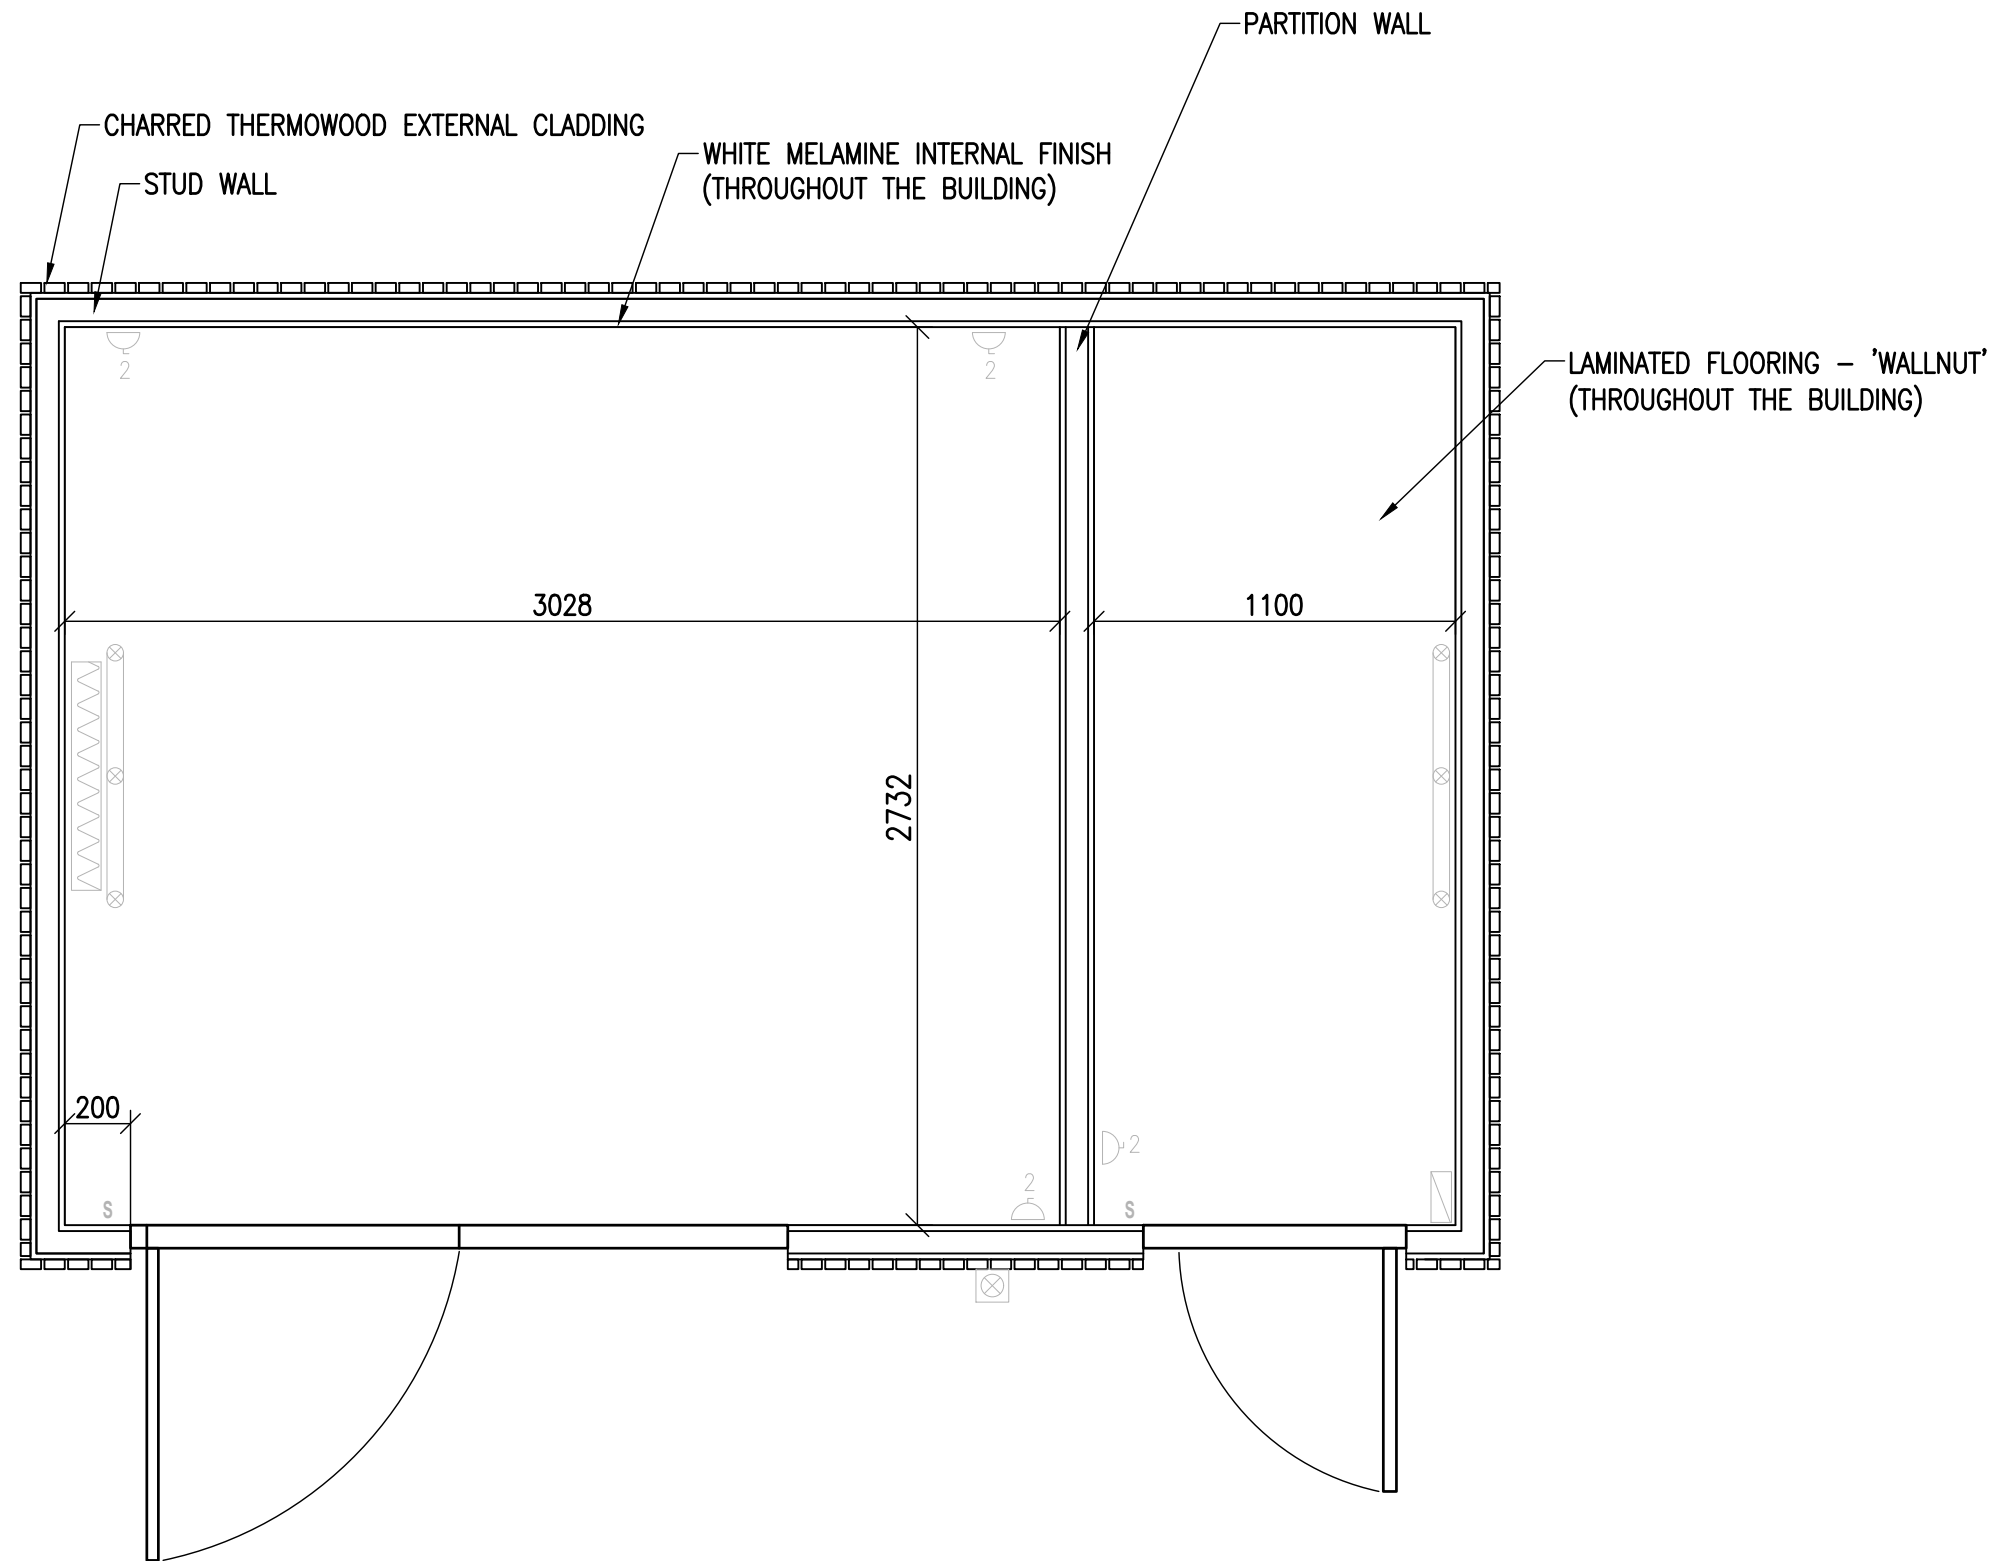

WALLS LAYOUT & INTERNAL FINISH PLAN

VERSION	2	23.12.24	PROJECT: MR. J.ODEMUYIWA 240957	ADDITIONAL INFORMATION	<div>CROWN PAVILIONS</div> <div>HAMPTON COURT</div>	The concepts and information contained in this document are the copyright of Crown Pavilions LTD. Use or copying of the document in whole or in part without the written permission of Crown Pavilions LTD constitutes an infringement of copyright.		
VERSION-2: CONSUMER UNIT POSITION UPDATED			TITLE: INTERNAL FINISH PLAN			PROJECT N°: 240957	DRAWING N°: 240957-PL	REV: 2
						DATE: DEC'24	SCALE: 1:23	SIZE: A3
						DRAWN: RZ	CHECKED: CP	

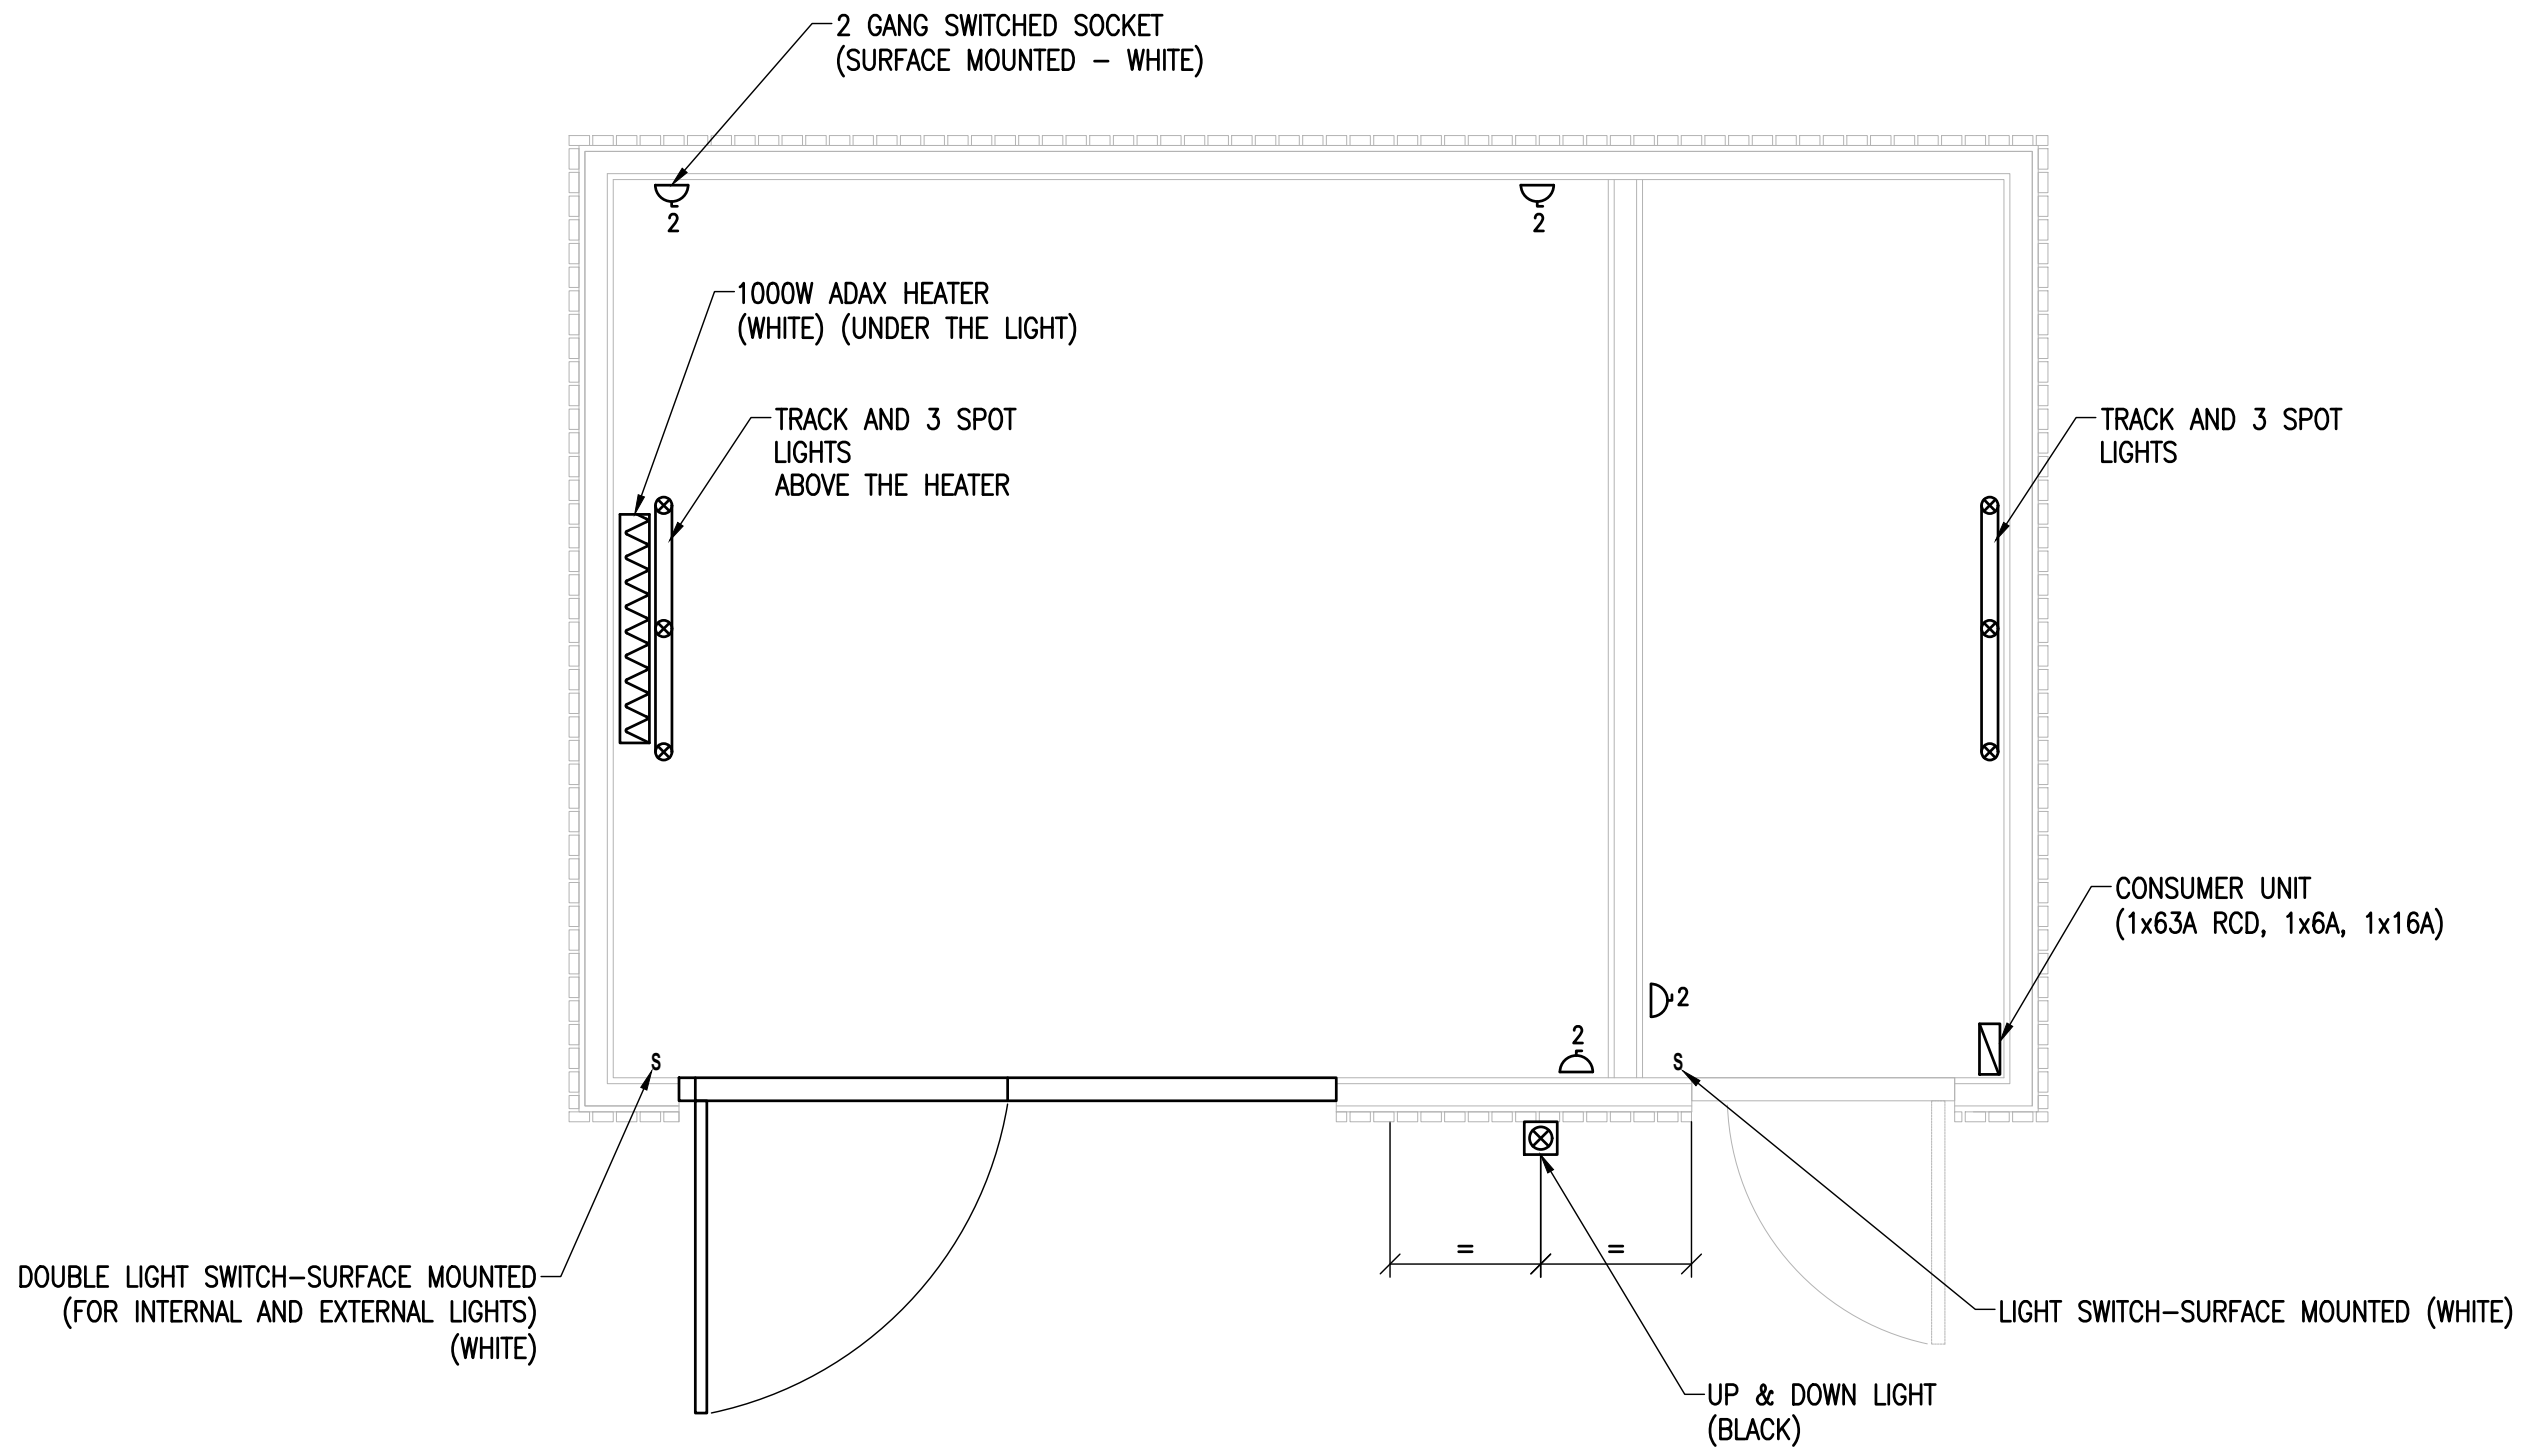

ELECTRICAL COMPONENTS PLAN

VERSION	2	23.12.24	PROJECT: MR. J.ODEMUYIWA 240957 CONTEMPORARY 4.5x3	ADDITIONAL INFORMATION	<div>CROWN PAVILIONS HAMPTON COURT</div>	The concepts and information contained in this document are the copyright of Crown Pavilions LTD. Use or copying of the document in whole or in part without the written permission of Crown Pavilions LTD constitutes an infringement of copyright.		
VERSION–2: CONSUMER UNIT POSITION UPDATED			TITLE: EL. COMPONENTS PLAN			PROJECT N°: 240957	DRAWING N°: 240957-EL	REV: 2
						DATE: DEC'24	SCALE: 1:23	SIZE: A3
						DRAWN: RZ	CHECKED: CP	