


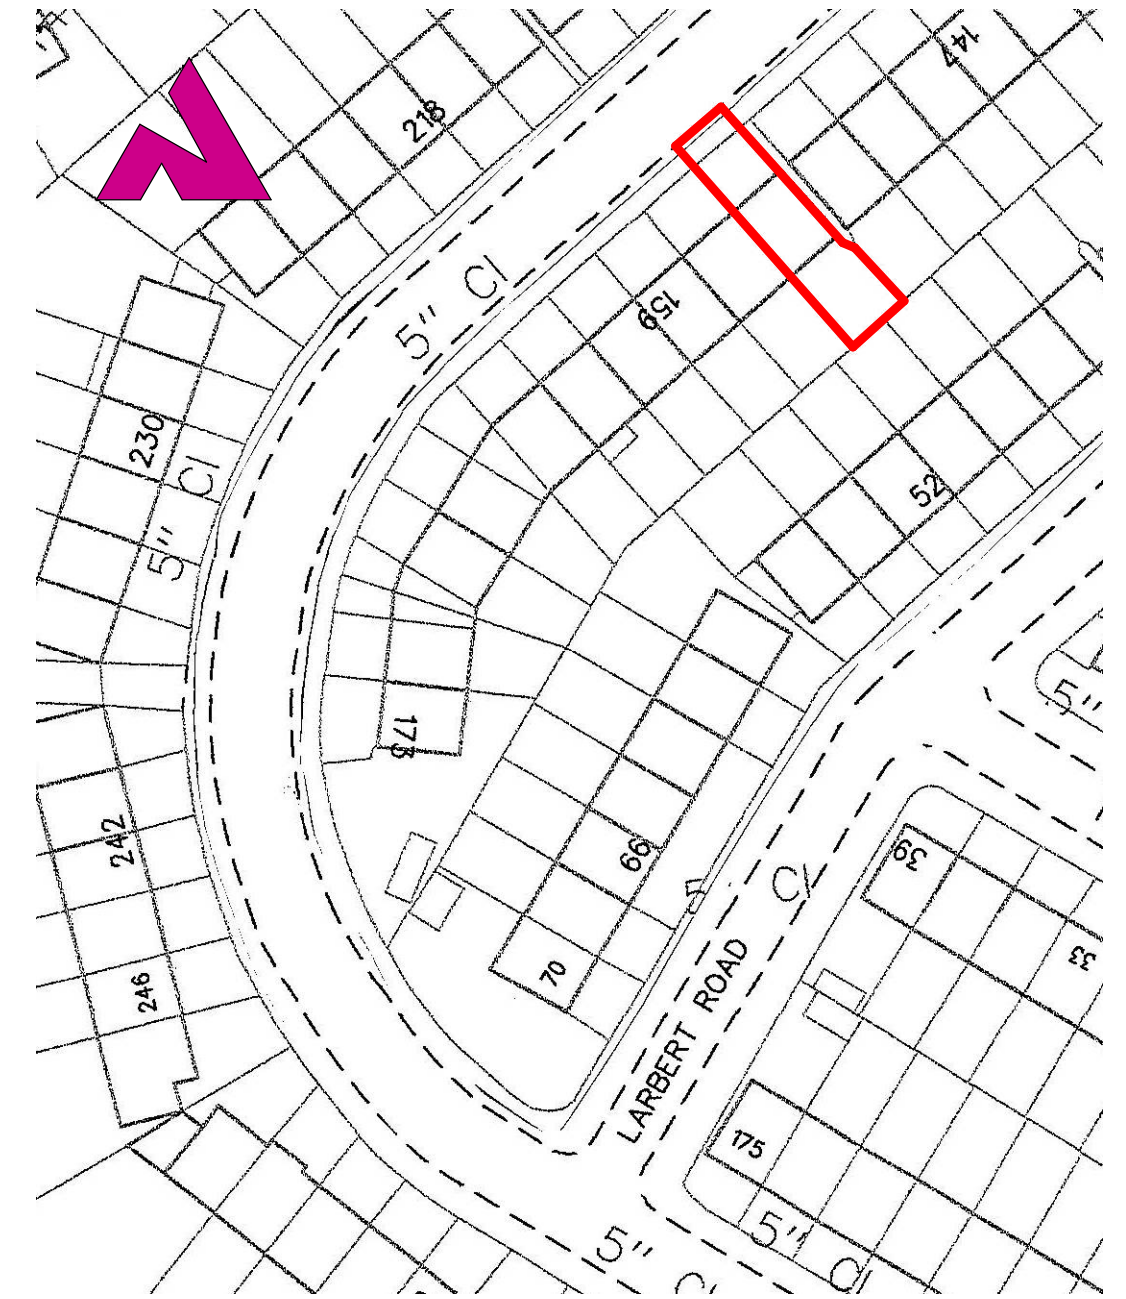


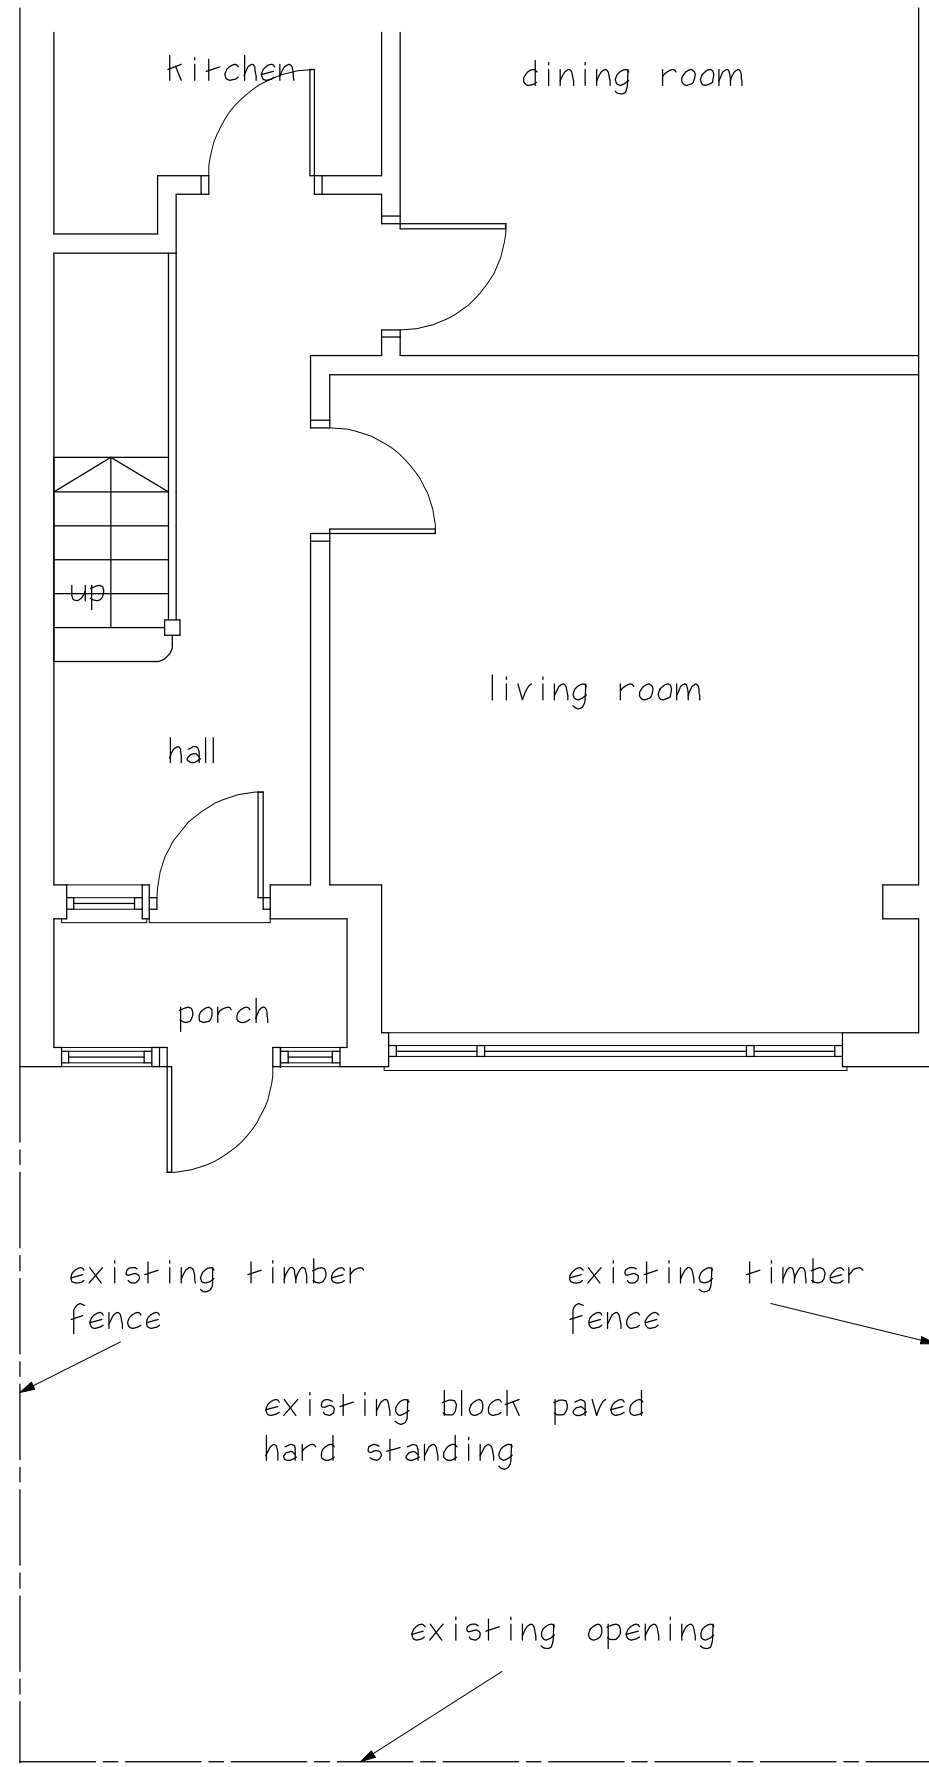

PROPOSED FRONT ELEVATION

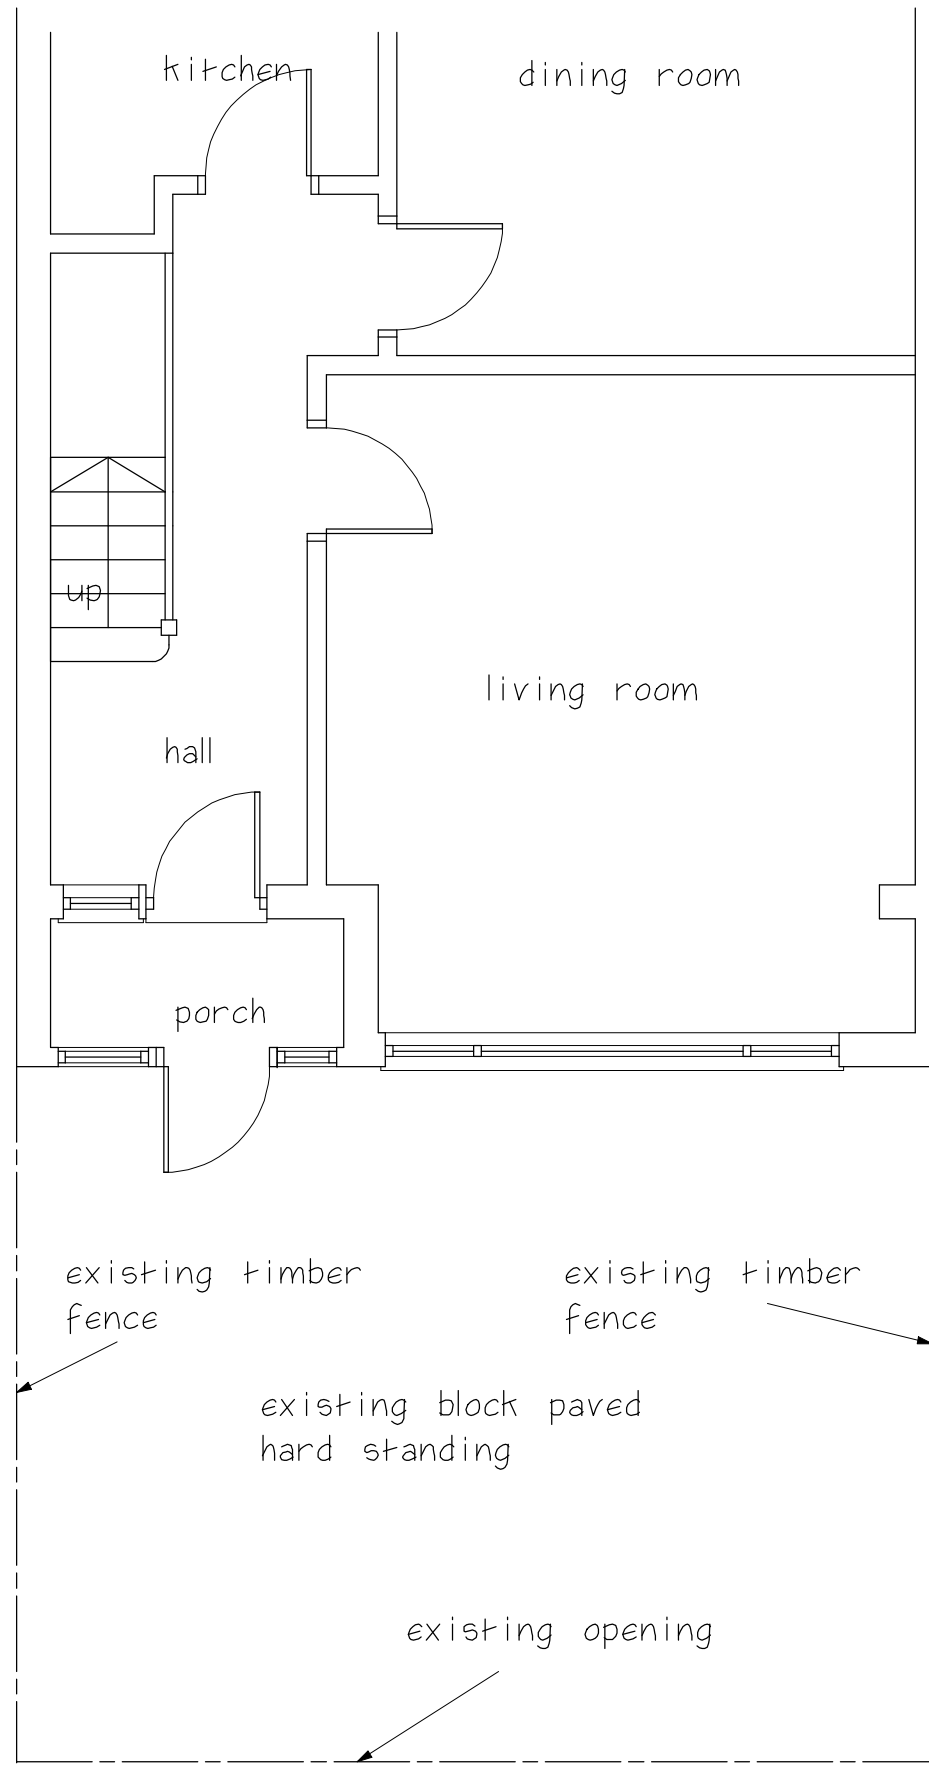

EXISTING FRONT ELEVATION

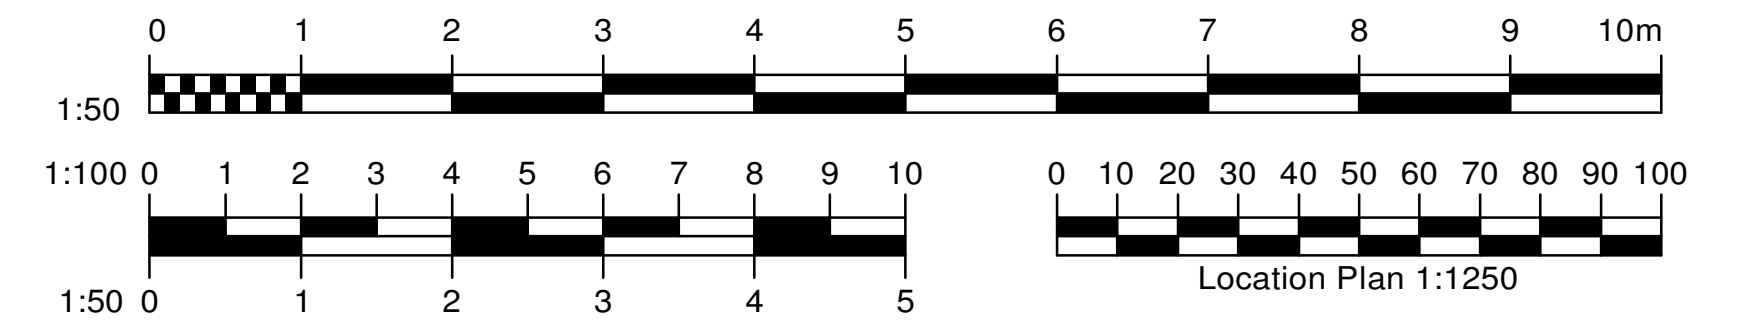

Project Address:

Proposed development at:

155 ABERCAIRN ROAD

LONDON

SW16 5AE

Drawing Title:

Proposed extension

proposed/existing floor layouts

proposed/existing elevations

Scale:

1:50 @ A1

Date:

July 2026

Drawing Number:

P/01

Revision:

Plans by Park Ltd.

8 Ash Road,
Shirley, Croydon, CR0 8HU.
Telephone: 0208 777 9999,
07796 77 77 00
e.mail: charles@coplans.co.uk

Drawing Status:

Date:

© Copyright Plans By Park Ltd.