



Existing Ground Floor Plan

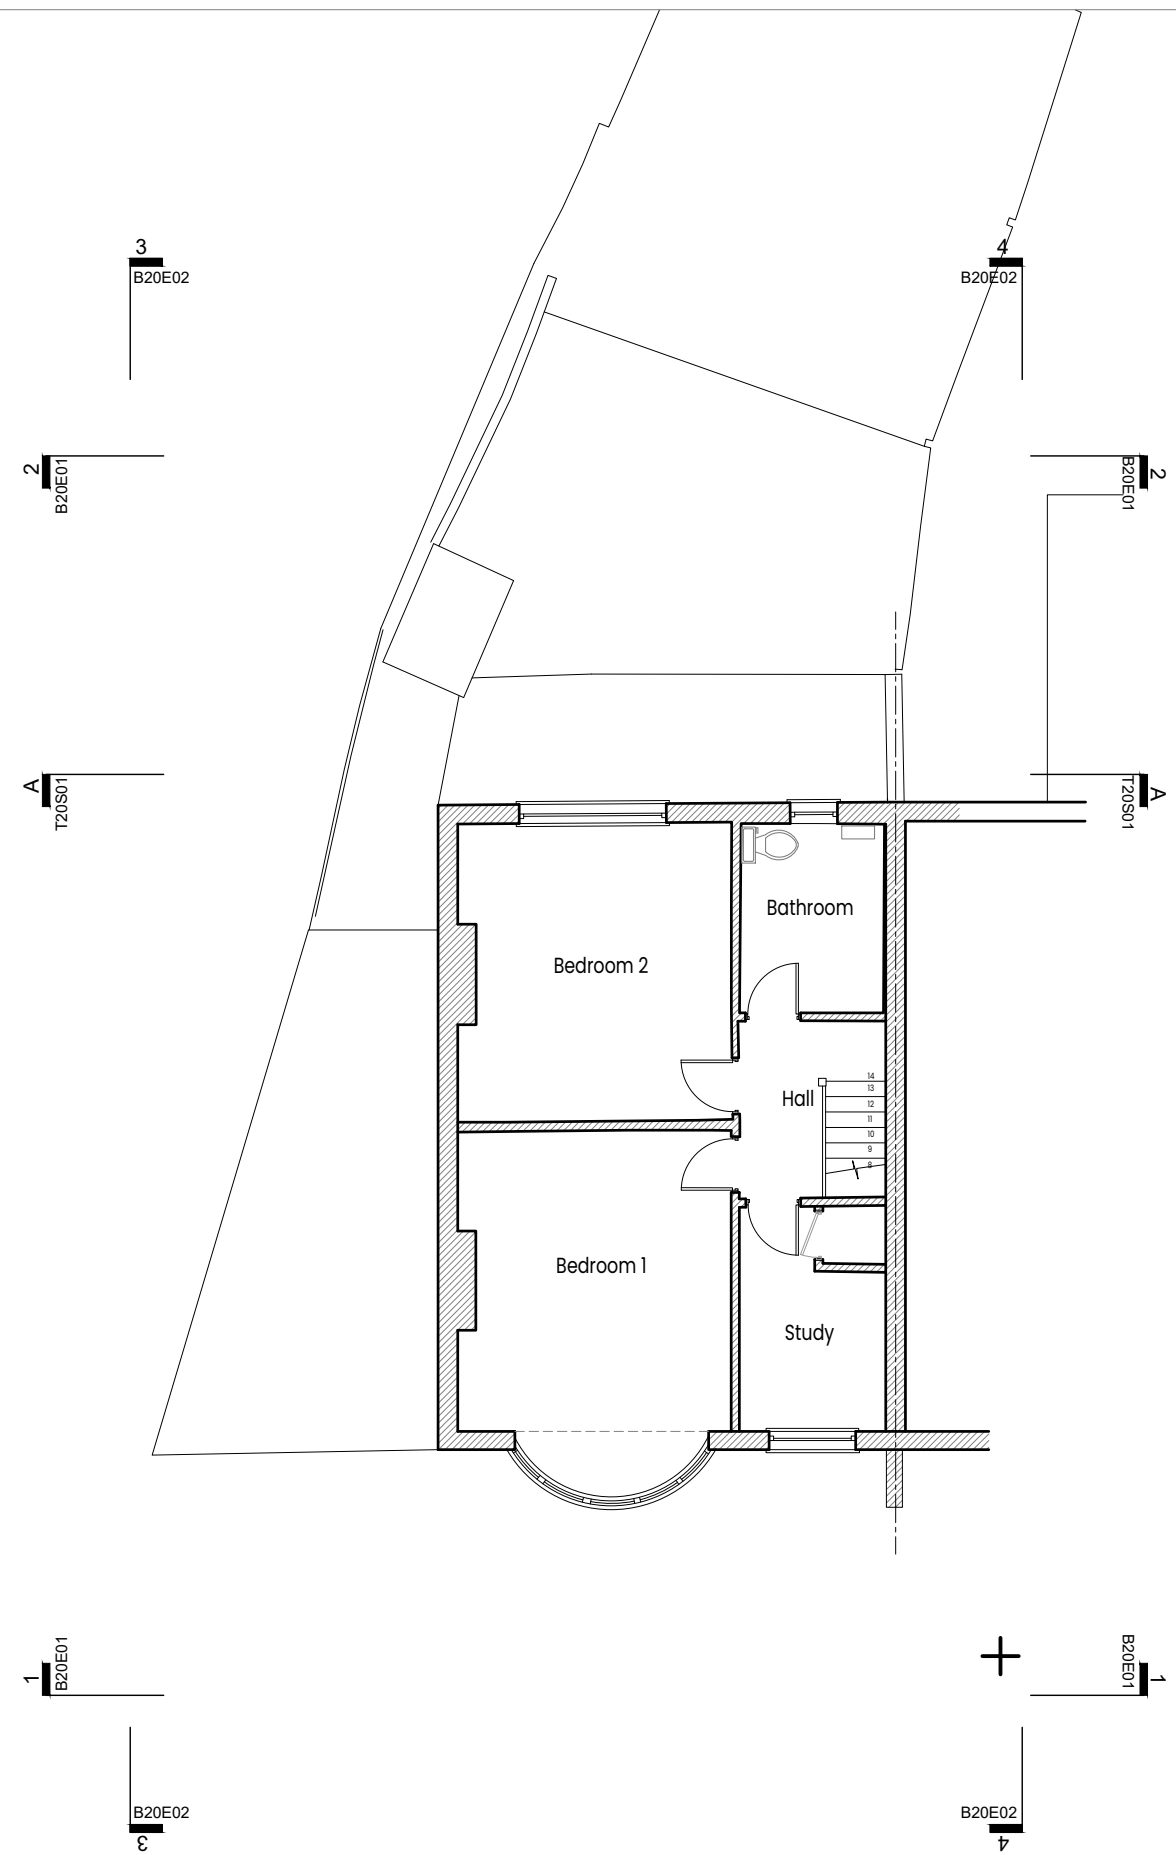

Existing First Floor Plan

- NOTES**
1. The Contractor must check and confirm all dimensions.
 2. All discrepancies must be reported and resolved by the Architect before works commence.
 3. This drawing is not to be scaled.
 4. All work and materials to be in accordance with current applicable Statutory Legislation and to comply with all relevant Codes of Practice and British Standards.

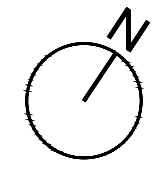

T3 Planning Issue	09.02.2026
T2 Planning Issue	05.11.2025
T1 Planning Issue	13.05.2025

0 1 2 3 4 5m
1:1000A3

Vitua Architects

t 07956097206
e info@vitua-architects.com
www.vitua-architects.com

Client Name: Edward Clifton			
Project 1 Elmcourt Road London SE27 9BX			
Drawing Existing Ground and First Floor Plans			
Project No. 145	Drawing No. B20P00	Issue T3	Status Planning
Scale 1:100	Date 04.25	Drawn VU	Checked IT