


Existing Side Elevation - 3

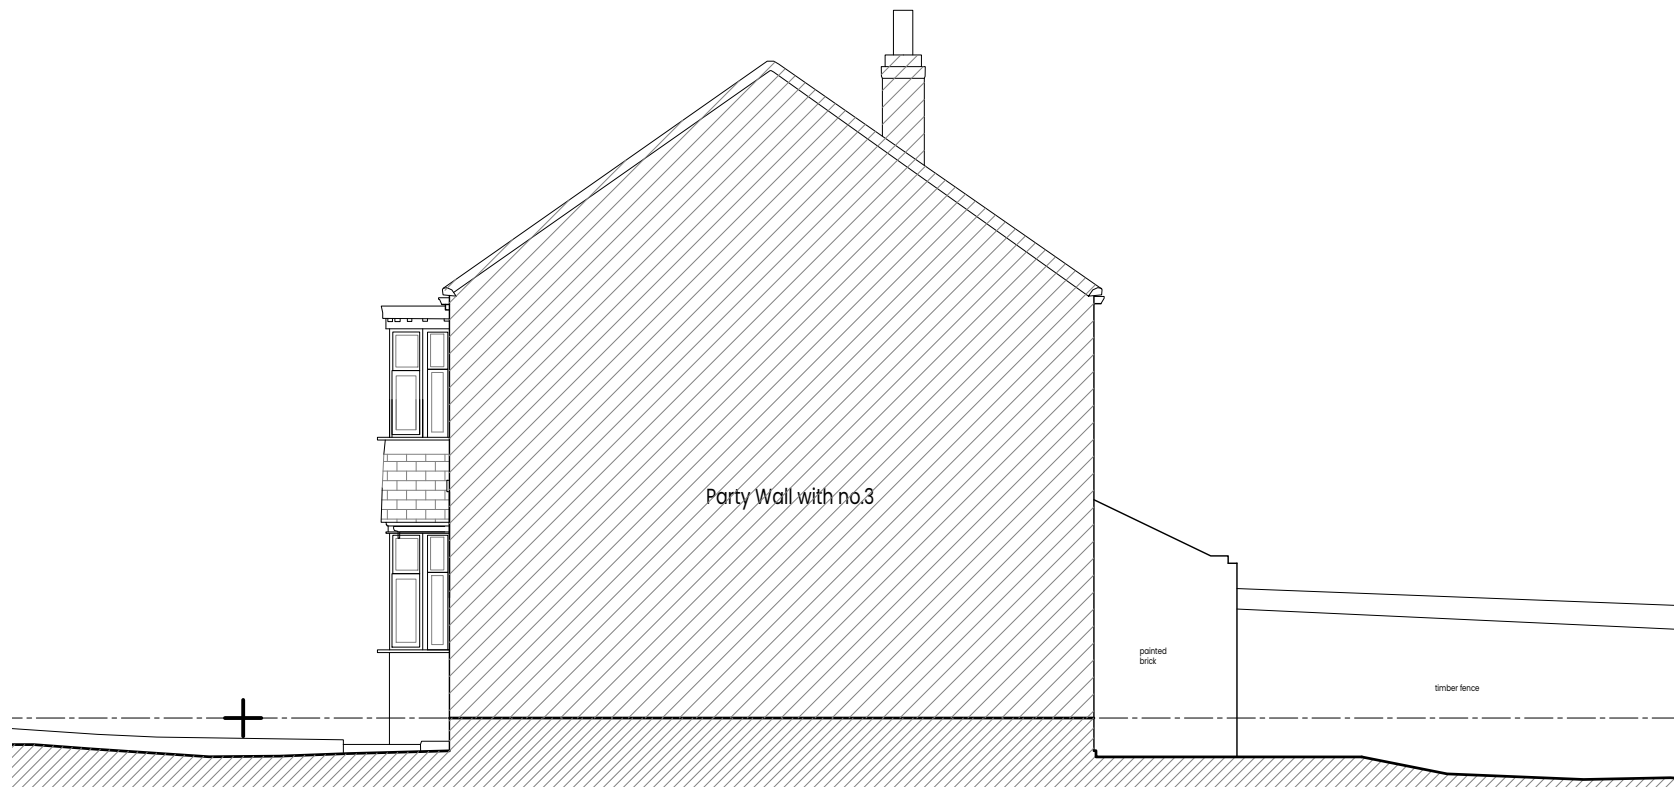


Existing Side Elevation - 4

NOTES

1. The Contractor must check and confirm all dimensions.
2. All discrepancies must be reported and resolved by the Architect before works commence.
3. This drawing is not to be scaled.
4. All work and materials to be in accordance with current applicable Statutory Legislation and to comply with all relevant Codes of Practice and British Standards.

T2	Planning Issue	05.11.2025
T1	Planning Issue	13.05.2025

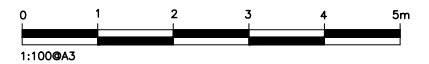

Vitua Architects

t 07956097206  
e info@vitua-architects.com  
www.vitua-architects.com

Client Name: Edward Clifton			
Project 1 Elmcourt Road London SE27 9BX			
Drawing Existing Side Elevations 3 & 4 Elevations			
Project No.	Drawing No.	Issue	Status
145	B20E02	T2	Planning
Scale	Date	Drawn	Checked
1:100	04.25	VU	IT