


Proposed Side Elevation - 3

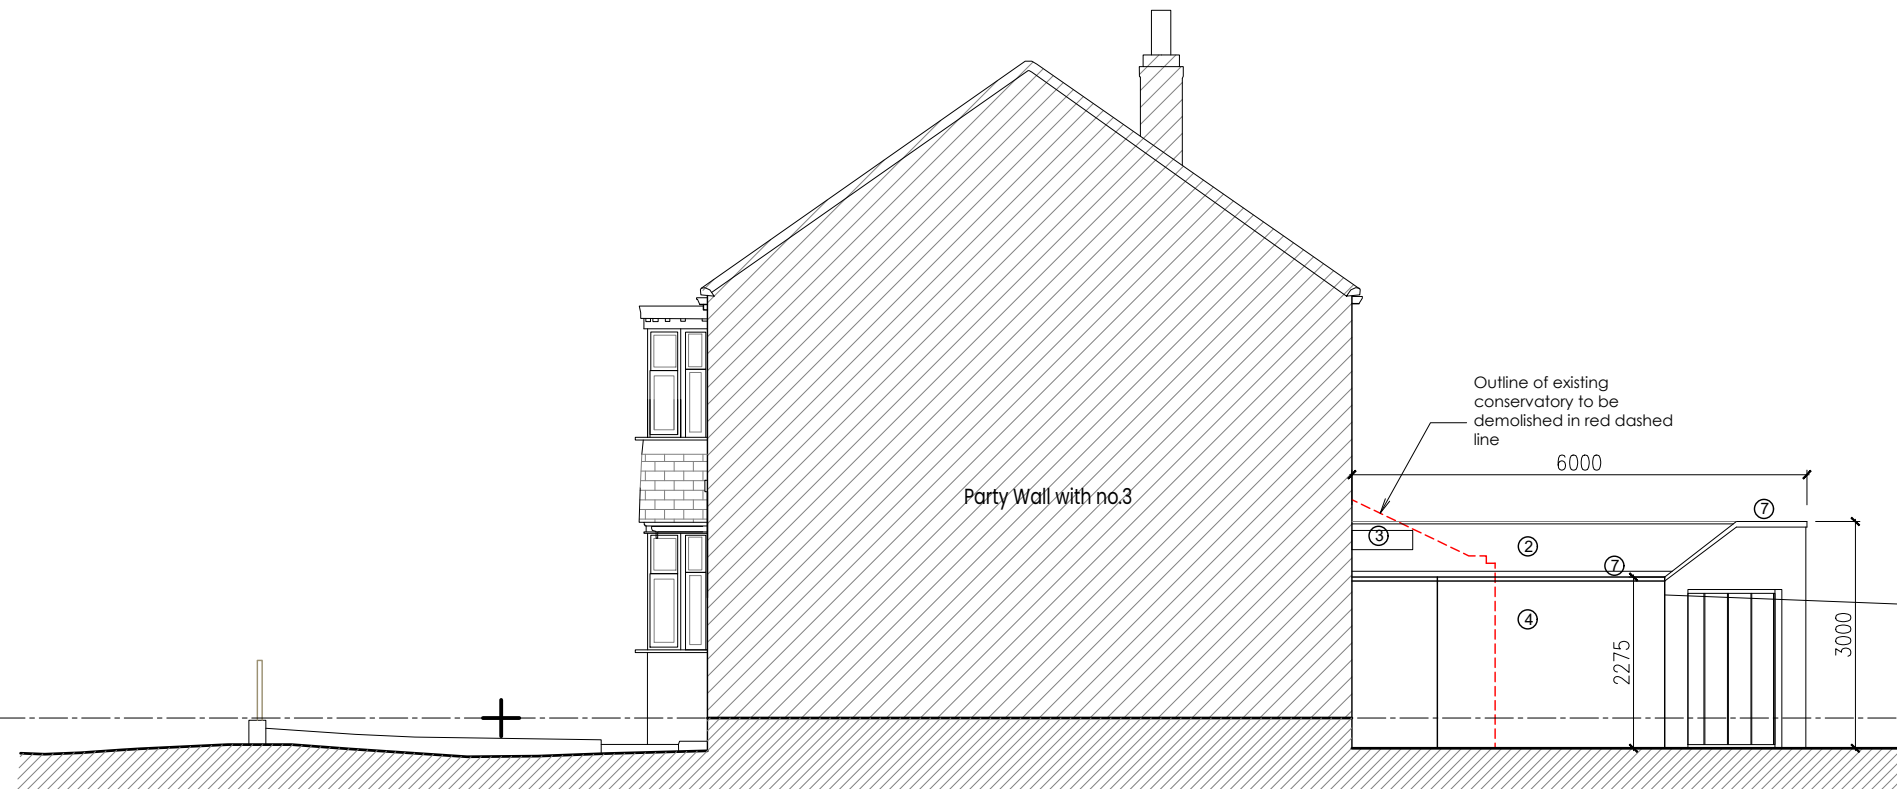

Proposed Side Elevation - 4

- NOTES**
1. The Contractor must check and confirm all dimensions.
 2. All discrepancies must be reported and resolved by the Architect before works commence.
 3. This drawing is not to be scaled.
 4. All work and materials to be in accordance with current applicable Statutory Legislation and to comply with all relevant Codes of Practice and British Standards.

- LEGENDS**
- ① Metal framed double glazed window/door
 - ② Single ply membrane roof - dark grey
 - ③ Metal framed roof window with integrated blind
 - ④ Rendered masonry wall
 - ⑤ omit
 - ⑥ omit
 - ⑦ Aluminium parapet coping - dark grey
 - ⑧ Glass balustrade
 - ⑨ omit

T1 Planning Issue 09.02.2026
 0 1 2 3 4 5m
 1:100@A3

Vitua Architects

t 07956097206
 e info@vitua-architects.com
 www.vitua-architects.com

Client Name: Edward Clifton			
Project 1 Elmcourt Road London SE27 9BX			
Drawing Proposed Side Elevations 3 & 4			
Project No. 145D	Drawing No. T20E02	Issue T1	Status Planning
Scale 1:100	Date 01.26	Drawn VU	Checked IT