



PROPOSED FULL
LENGTH WINDOW

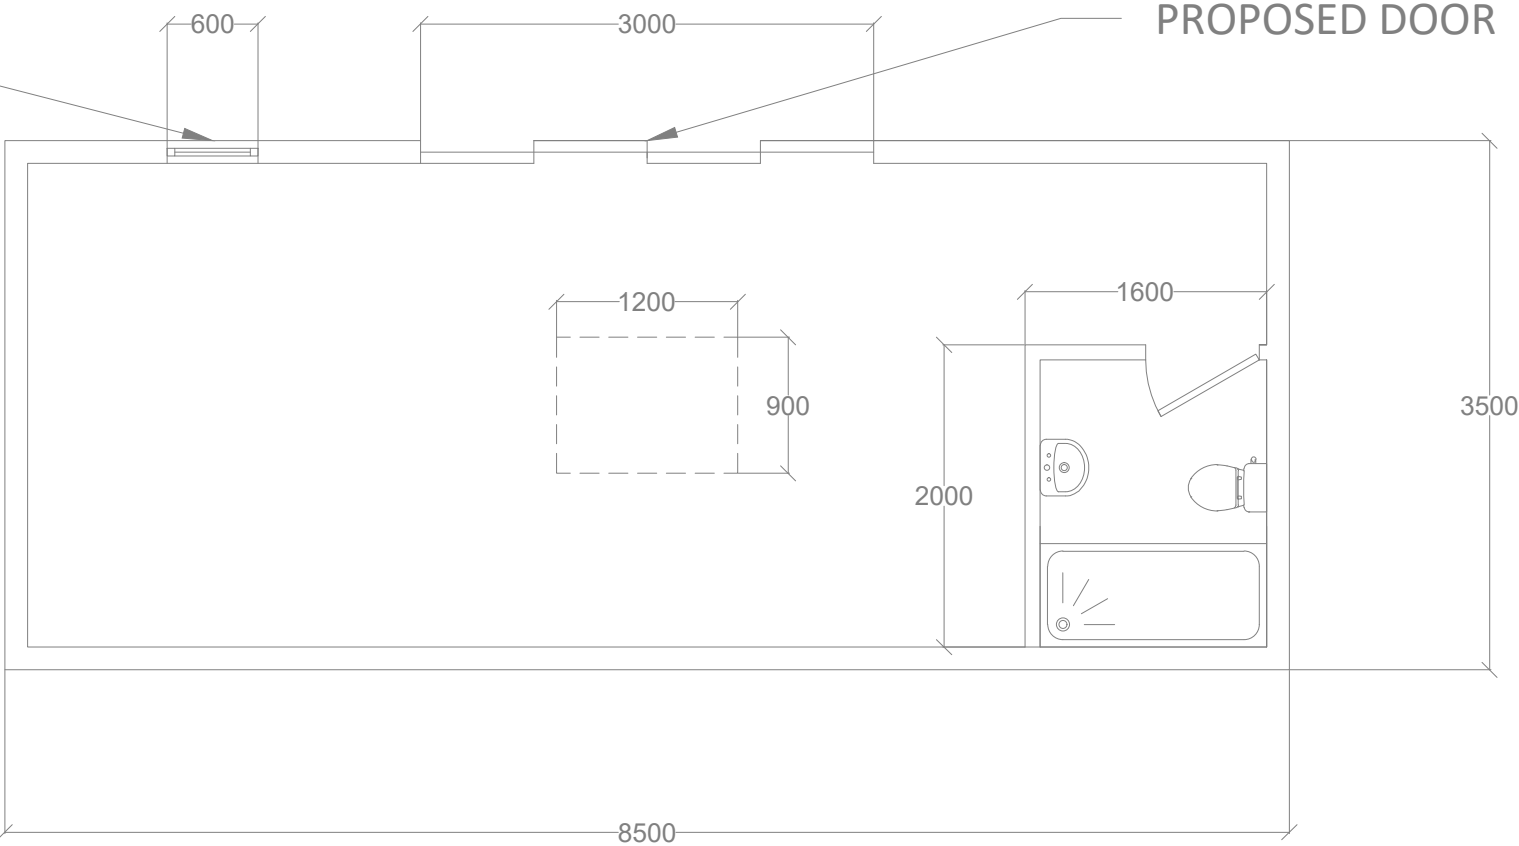

GROUND FLOOR

PROPOSED
ROOF LIGHT

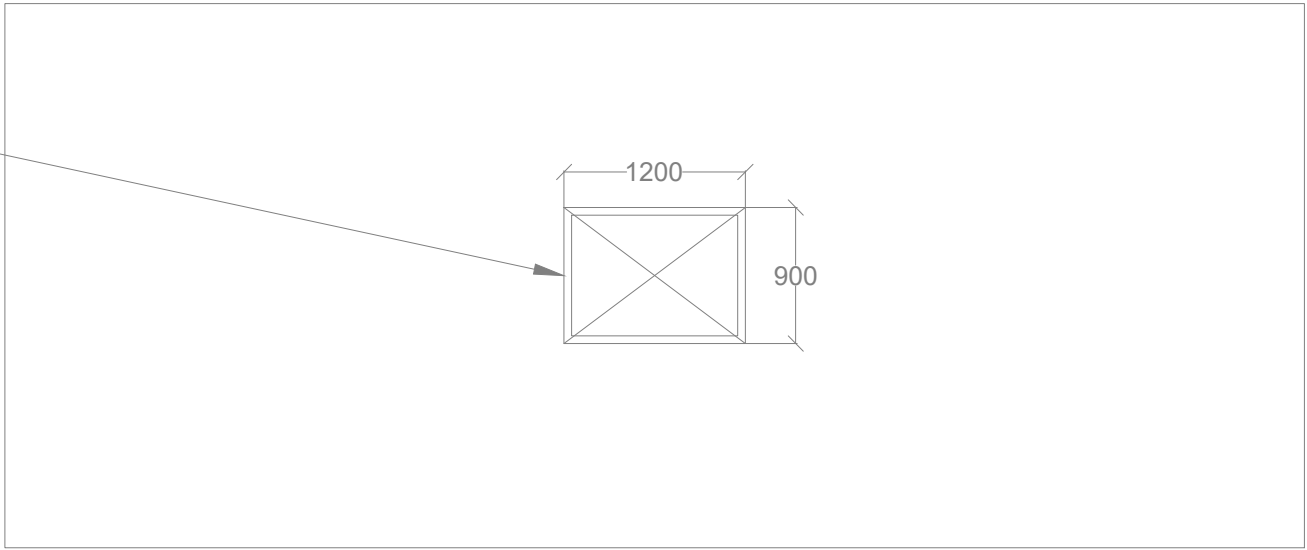

ROOF