


41 St. Julian's Farm Road, SE27 0RJ

Proposed Loft Extension

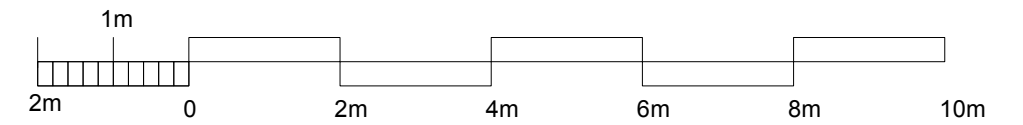


Proposed Elevations 1:100@A3

25.03.25 Certificate of Lawfulness application


1. New Velux type windows.
2. Proposed slate finishes to dormer extension.
3. New side hinged double glazed window unit.




Front Elevation

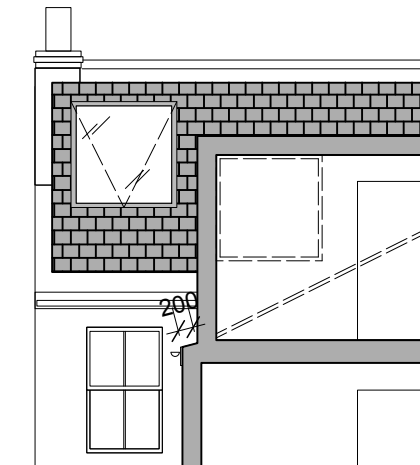

Section A-A

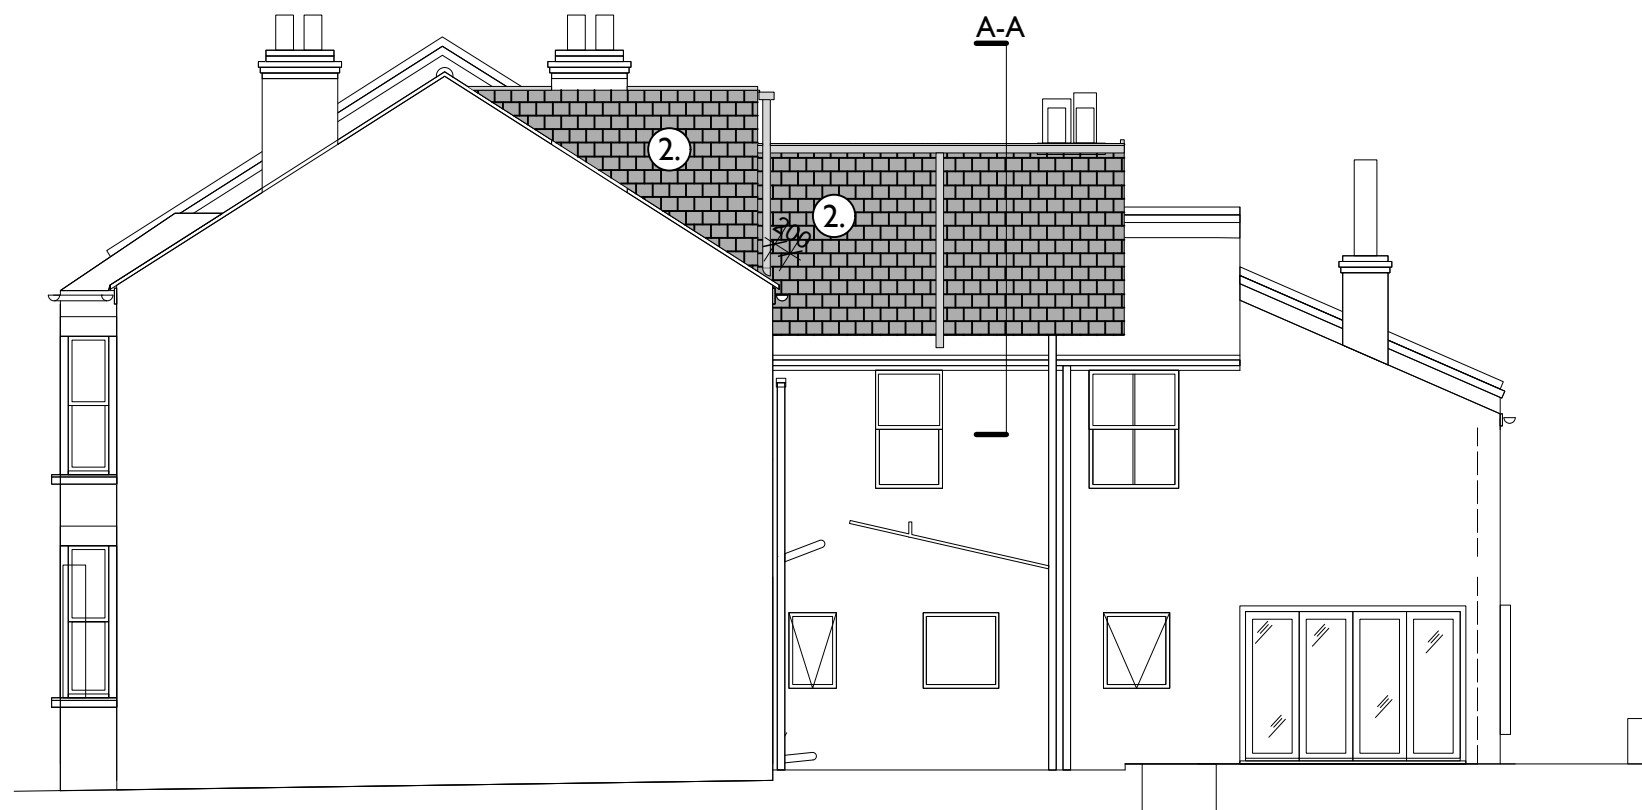

Side Elevation

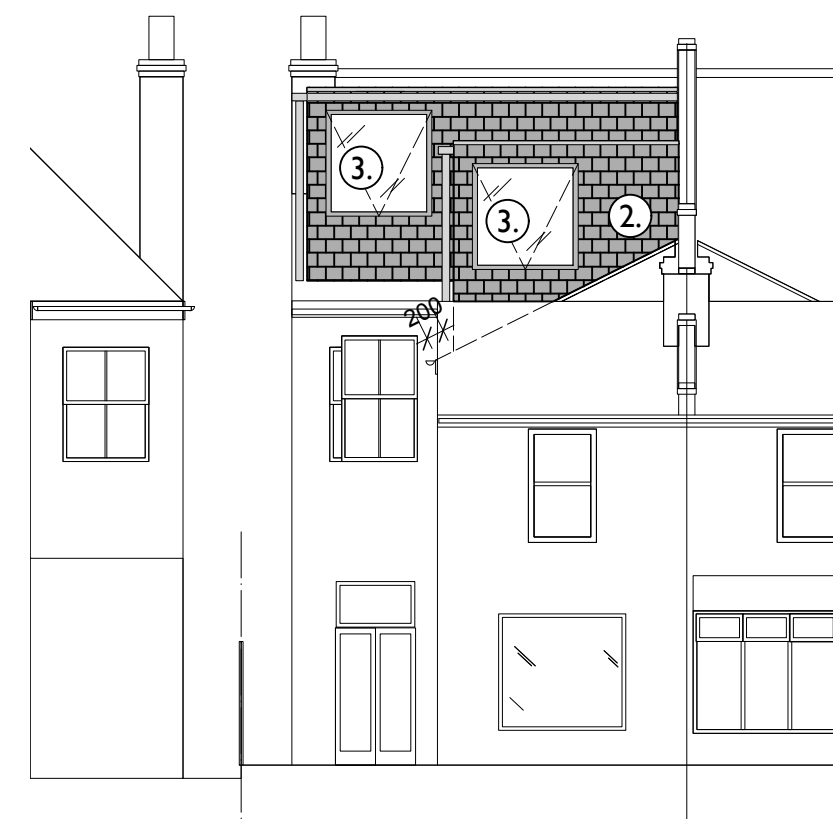

Rear Elevation