



41 St. Julian's Farm Road, SE27 0RJ

Proposed Loft Extension

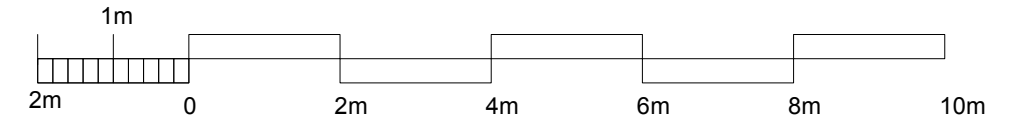

Volume Calculation 1:100@A3



25.03.25 Certificate of Lawfulness application

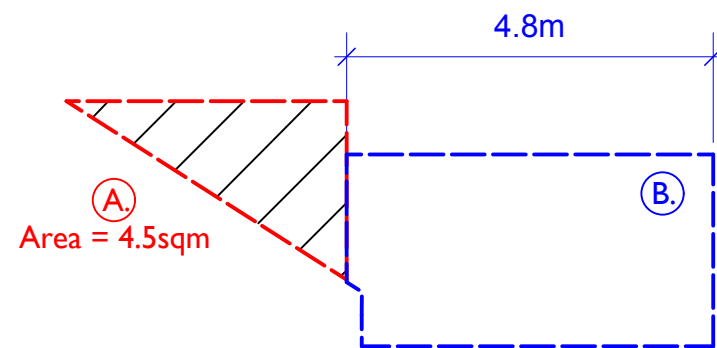


Volume A: Area 4.5sqm x 4.80m long = 21.60m3

Volume B: Area 5.9sqm x 4.80m long = 28.30m3

Volume A + B = 21.60 + 28.30 = 49.90m3

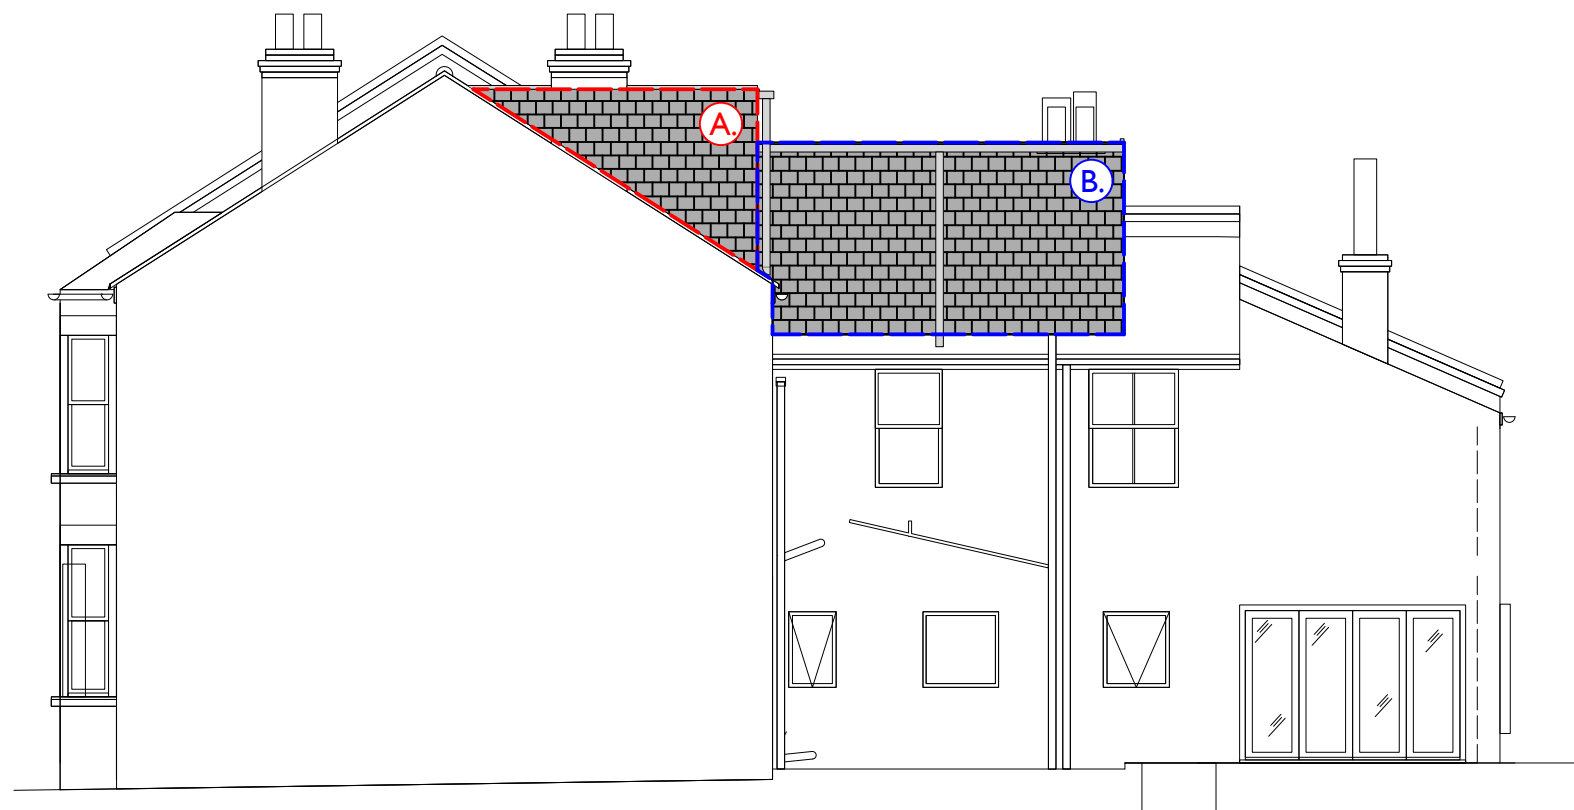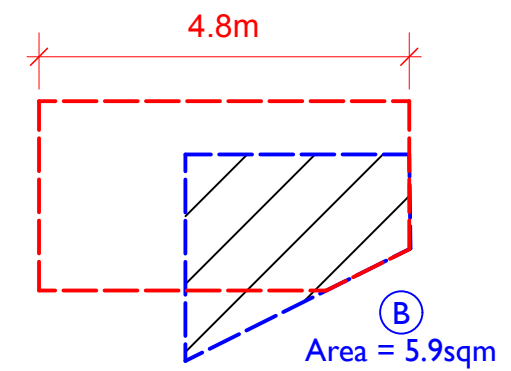

Side Elevation

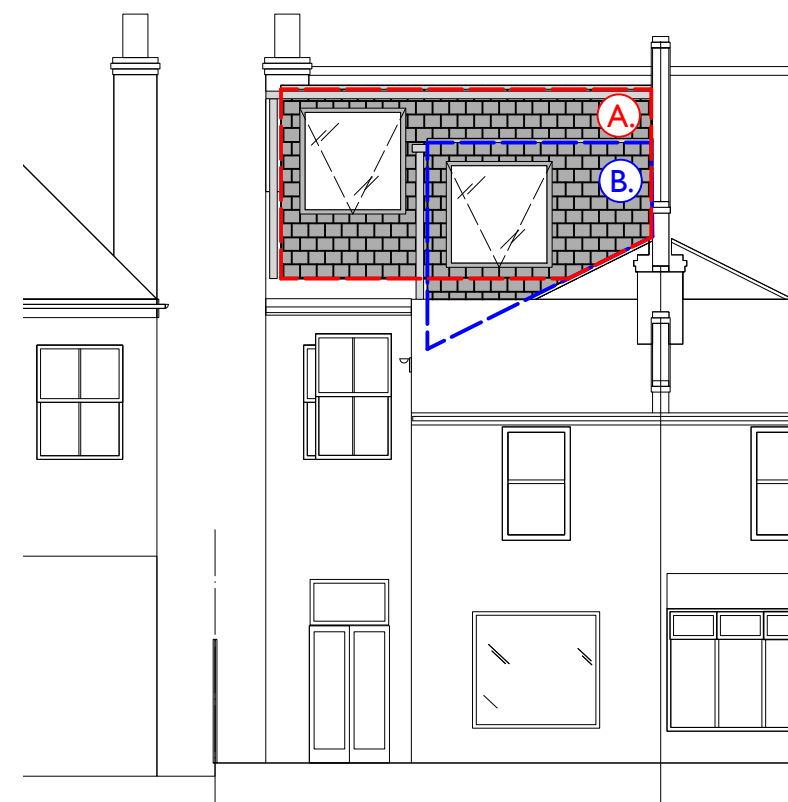

Rear Elevation