



EXISTING AREAS = 67 + 67 = 134
SQM / 1442SQFT

41 St. Julian's Farm Road, SE27 0RJ
Proposed Loft Extension

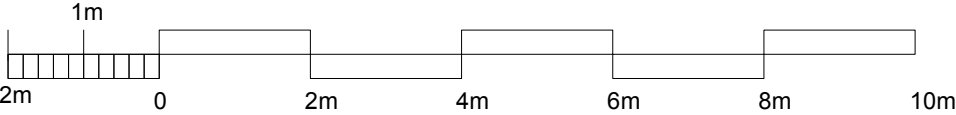


Existing Floor Plans 1:100@A3


25.03.25 Certificate of Lawfulness application

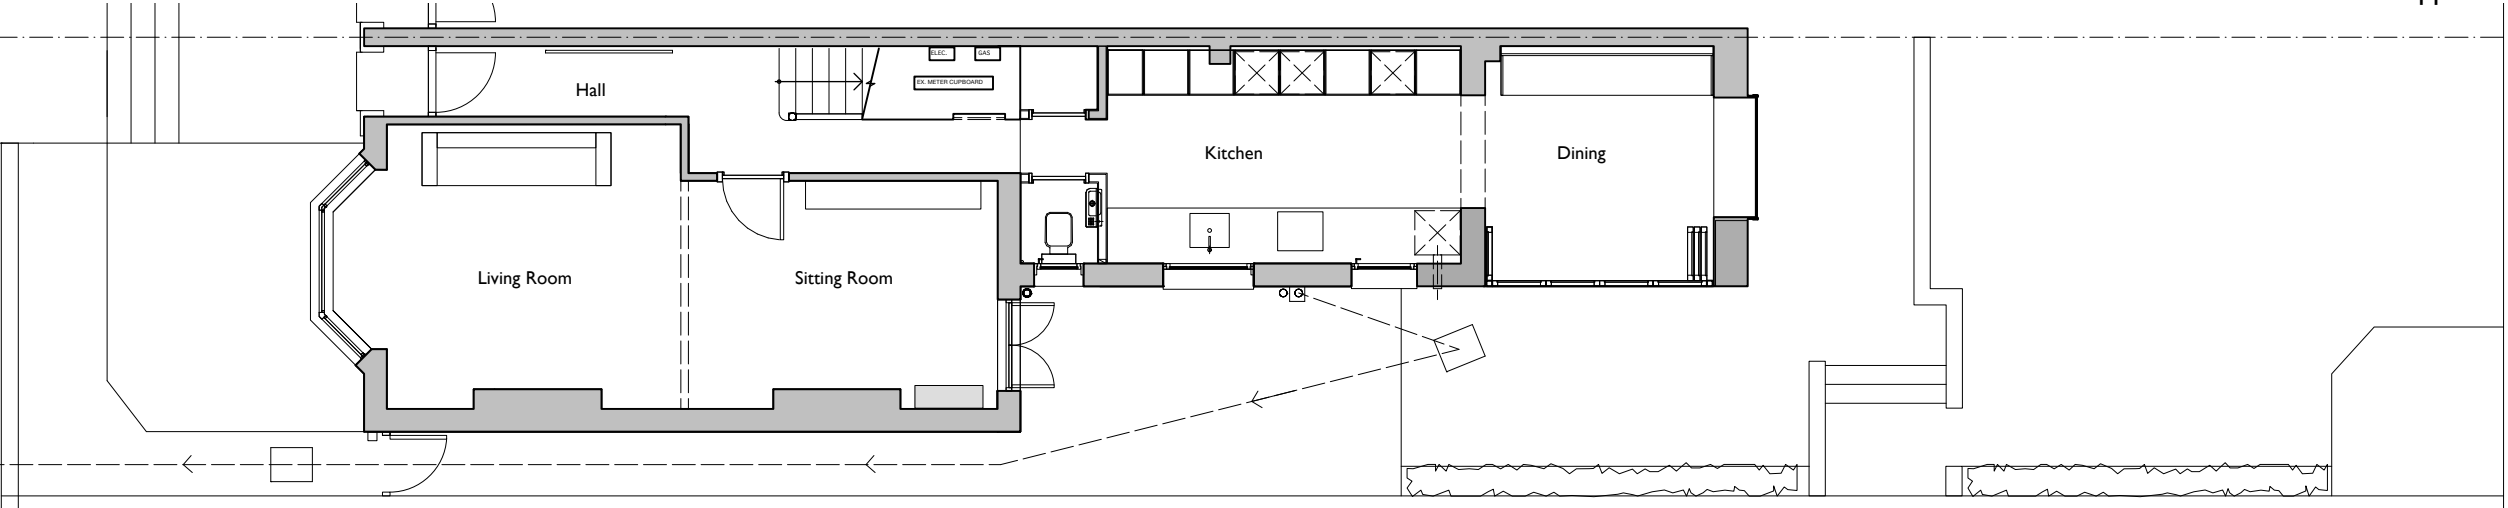

Ground Floor Plan

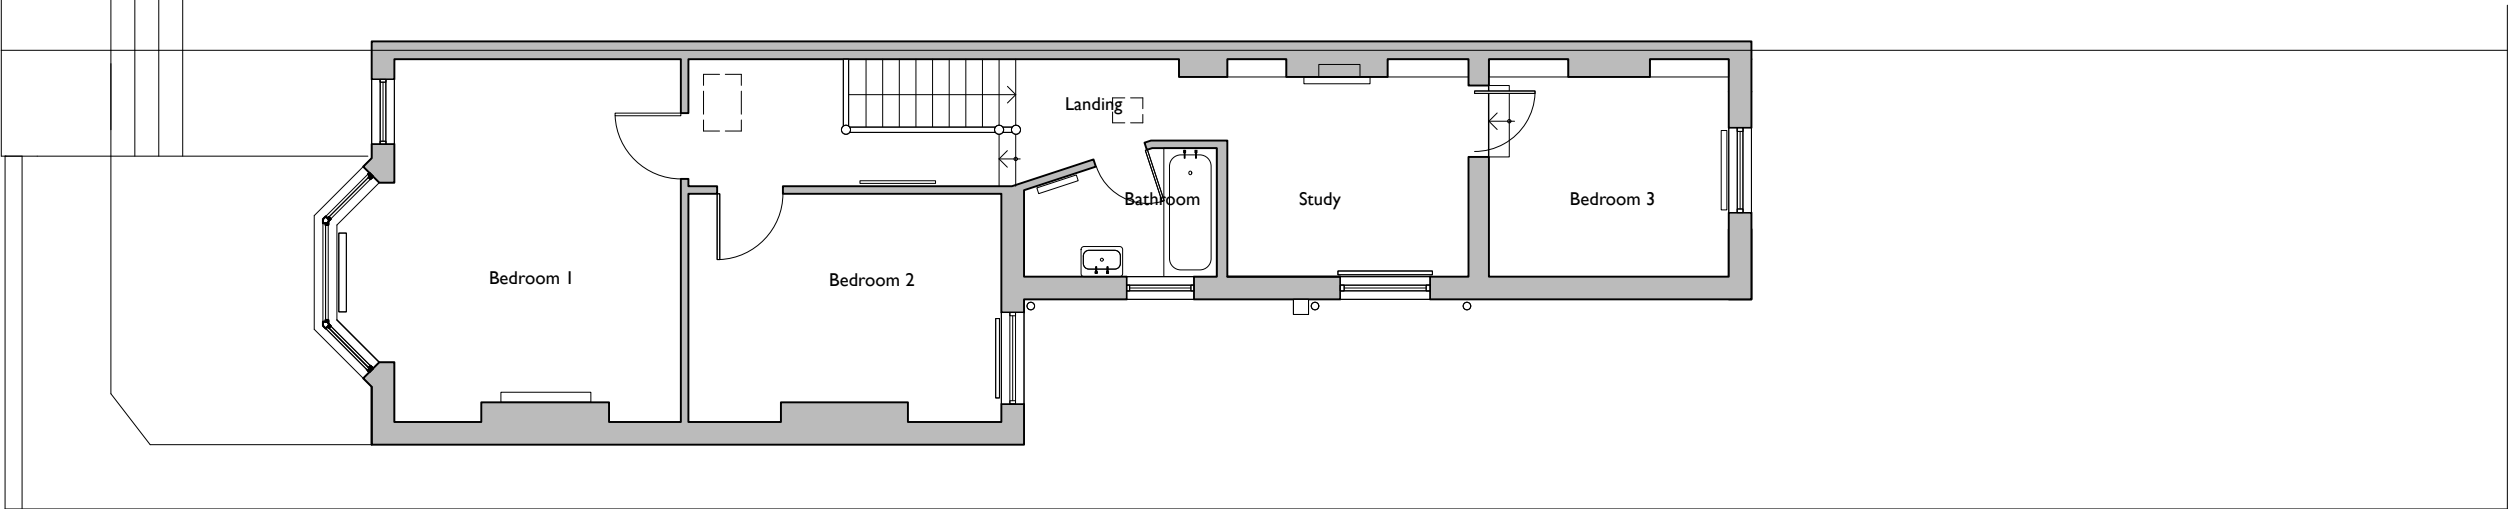

First Floor Plan

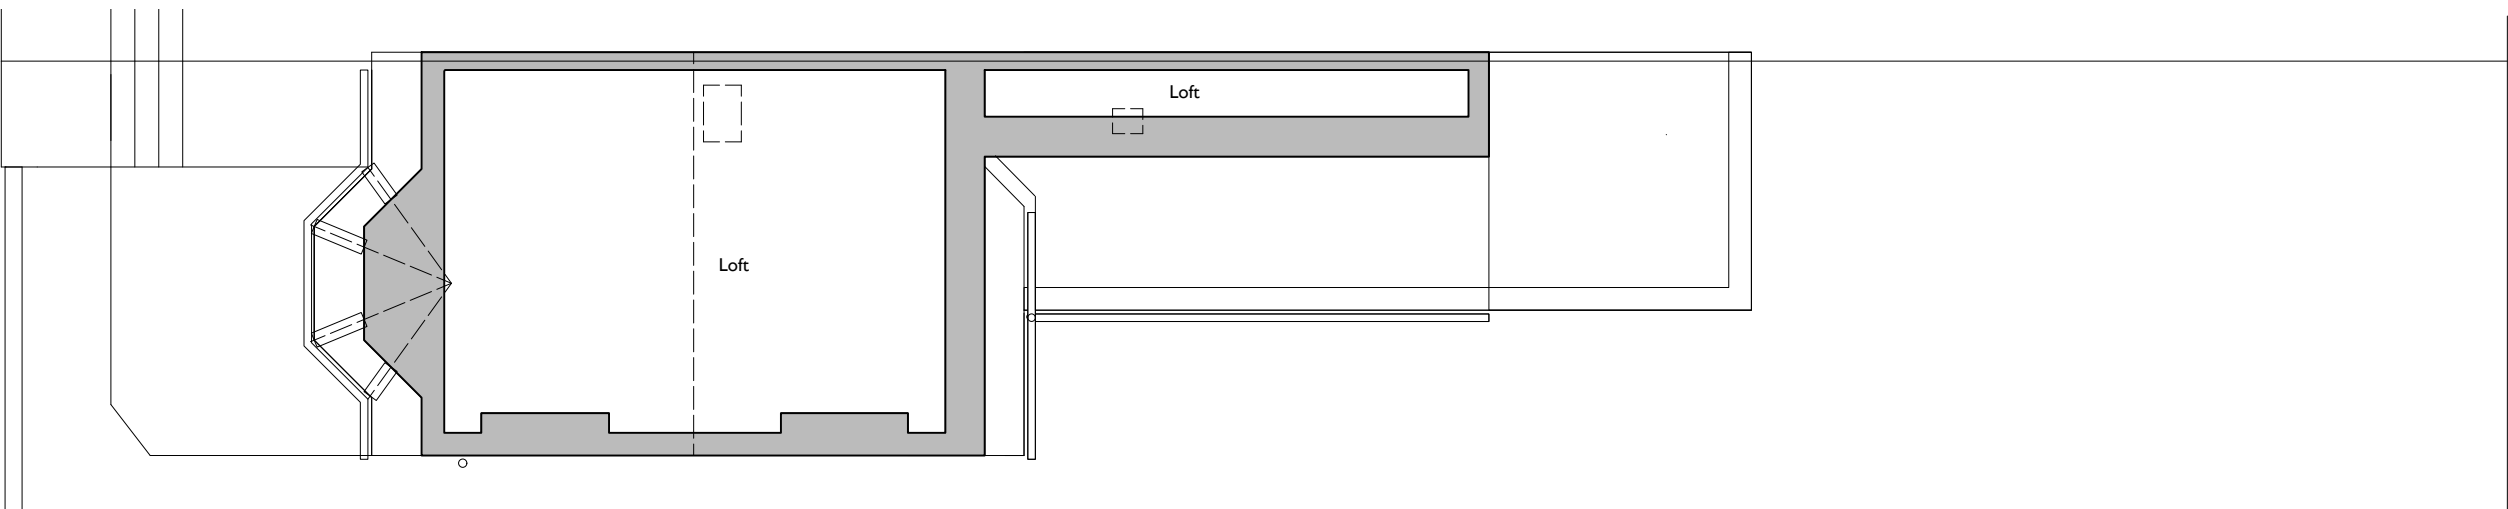

Loft Plan