



EXISTING AREAS = Ground 67 + First 67 + 2nd 40 =  
174 SQM / 1442SQFT


41 St. Julian's Farm Road, SE27 0RJ  
Proposed Loft Extension

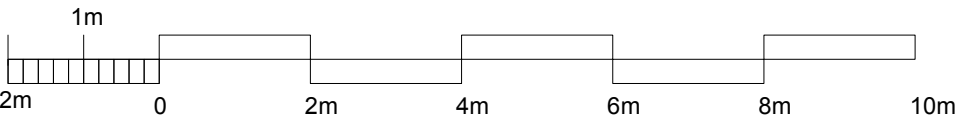


Proposed Floor Plans 1:100@A3  
25.03.25 Certificate of Lawfulness application

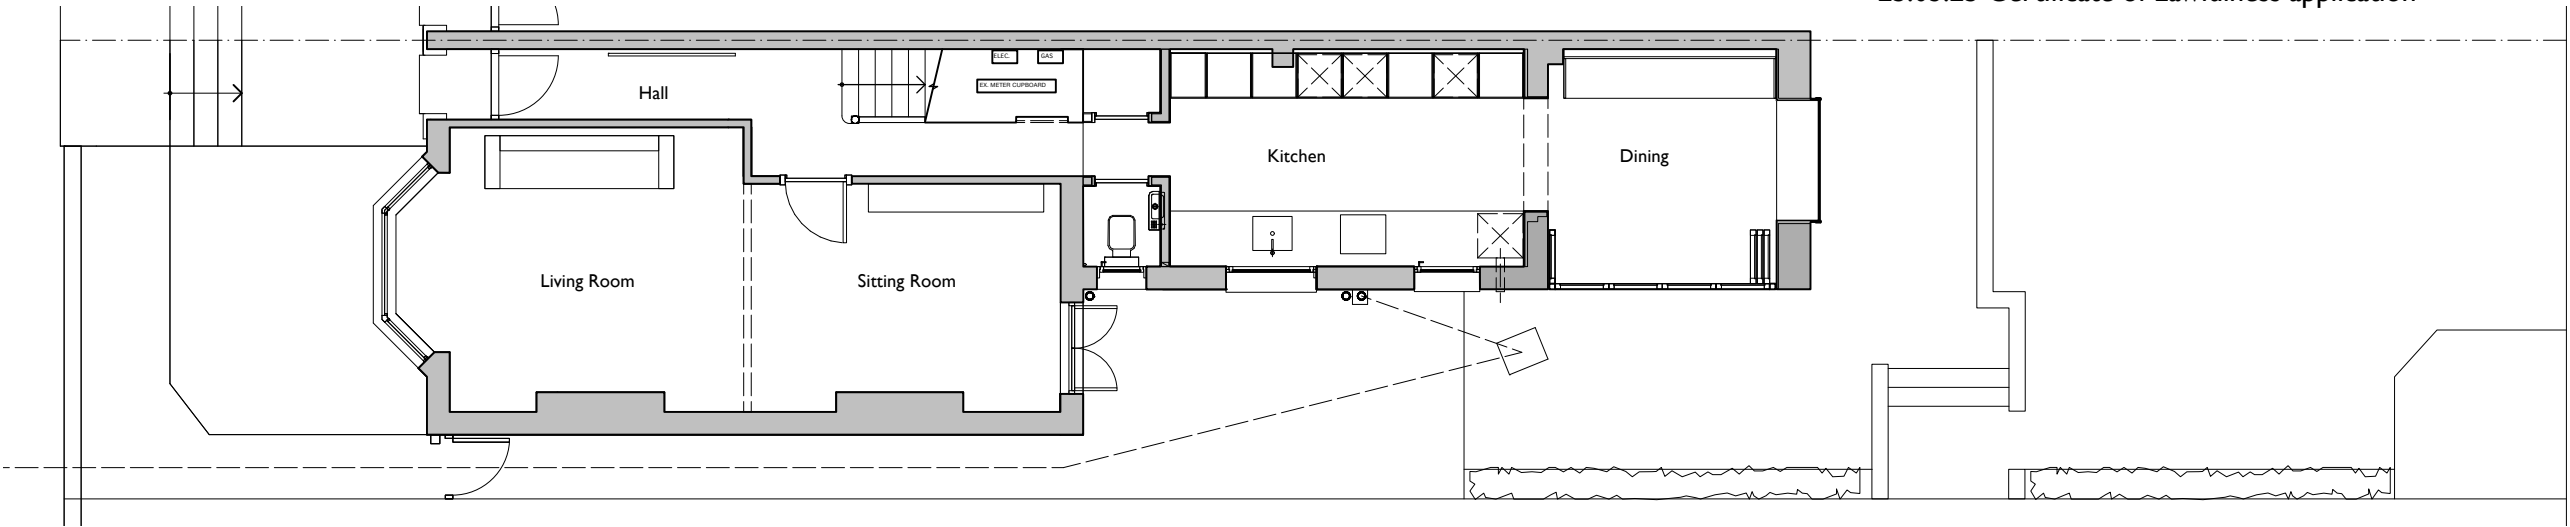

Ground Floor Plan

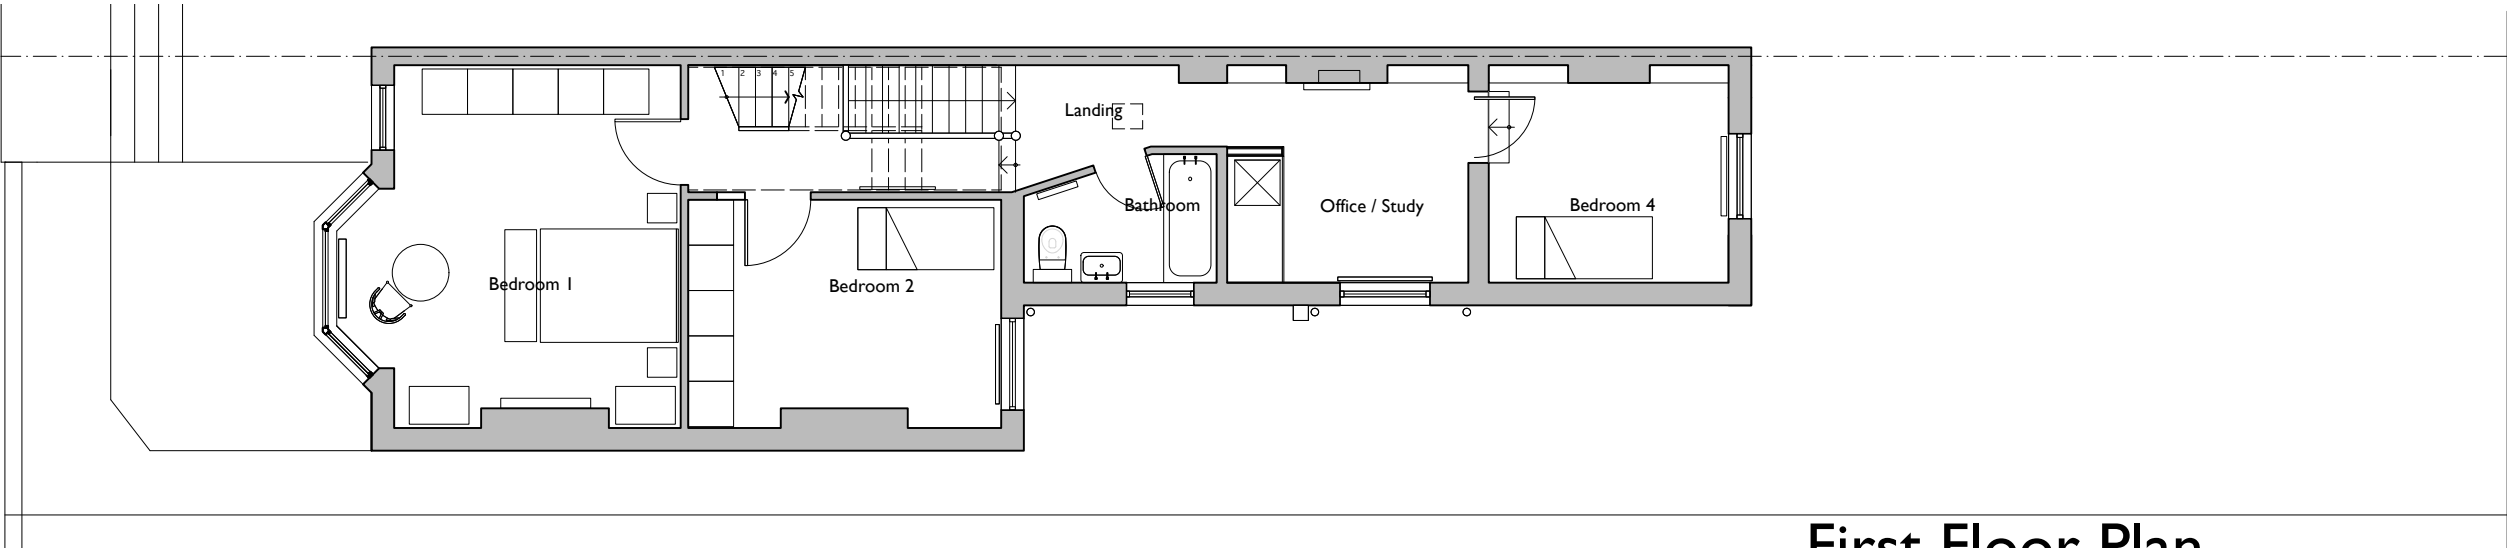

First Floor Plan

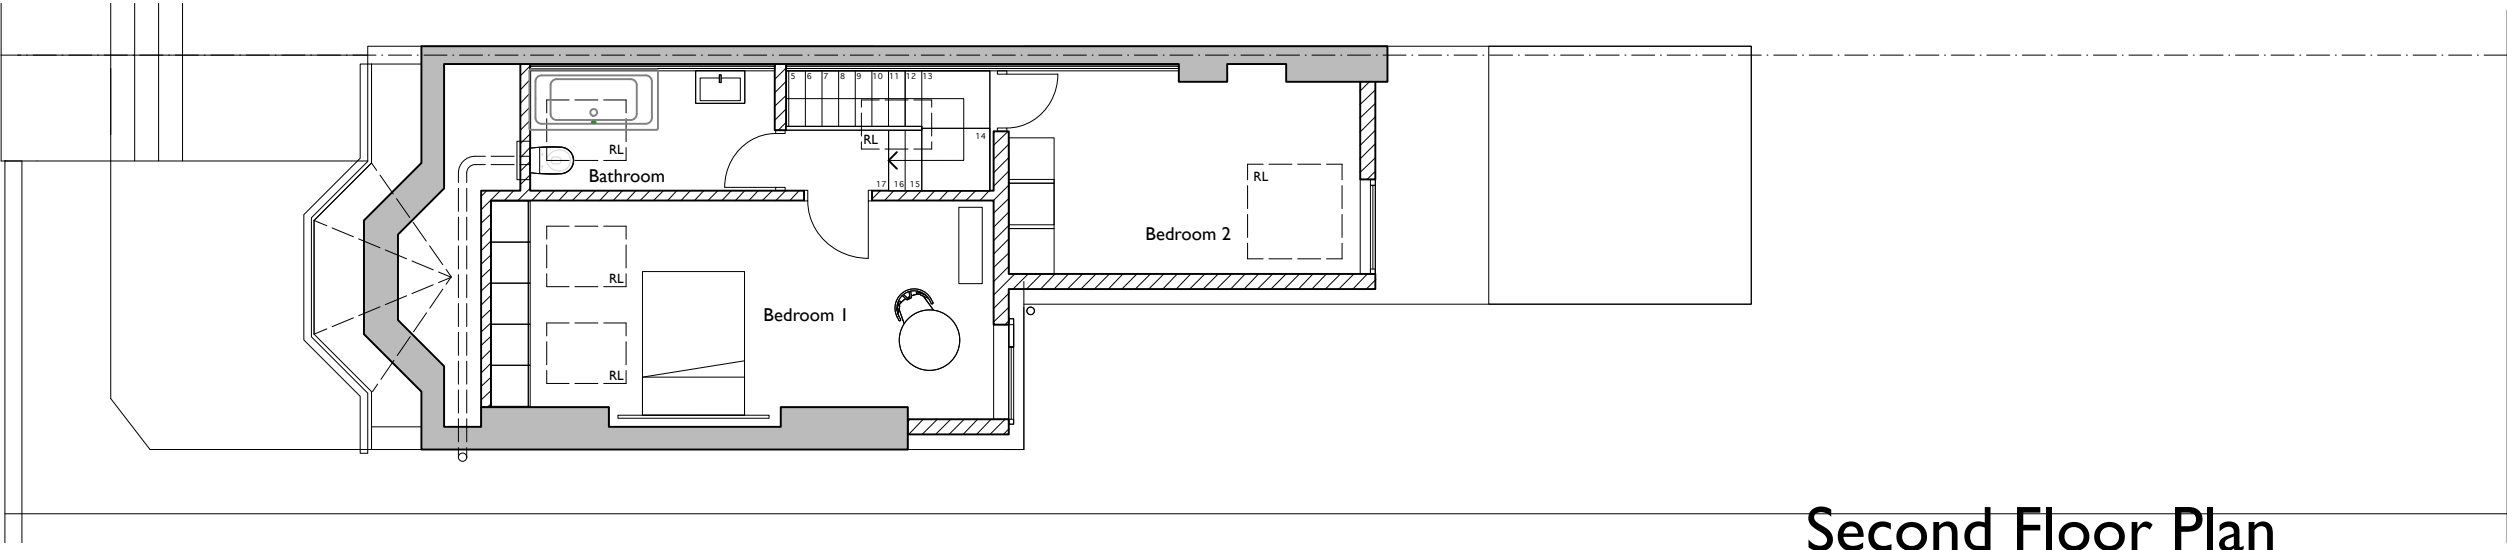

Second Floor Plan