
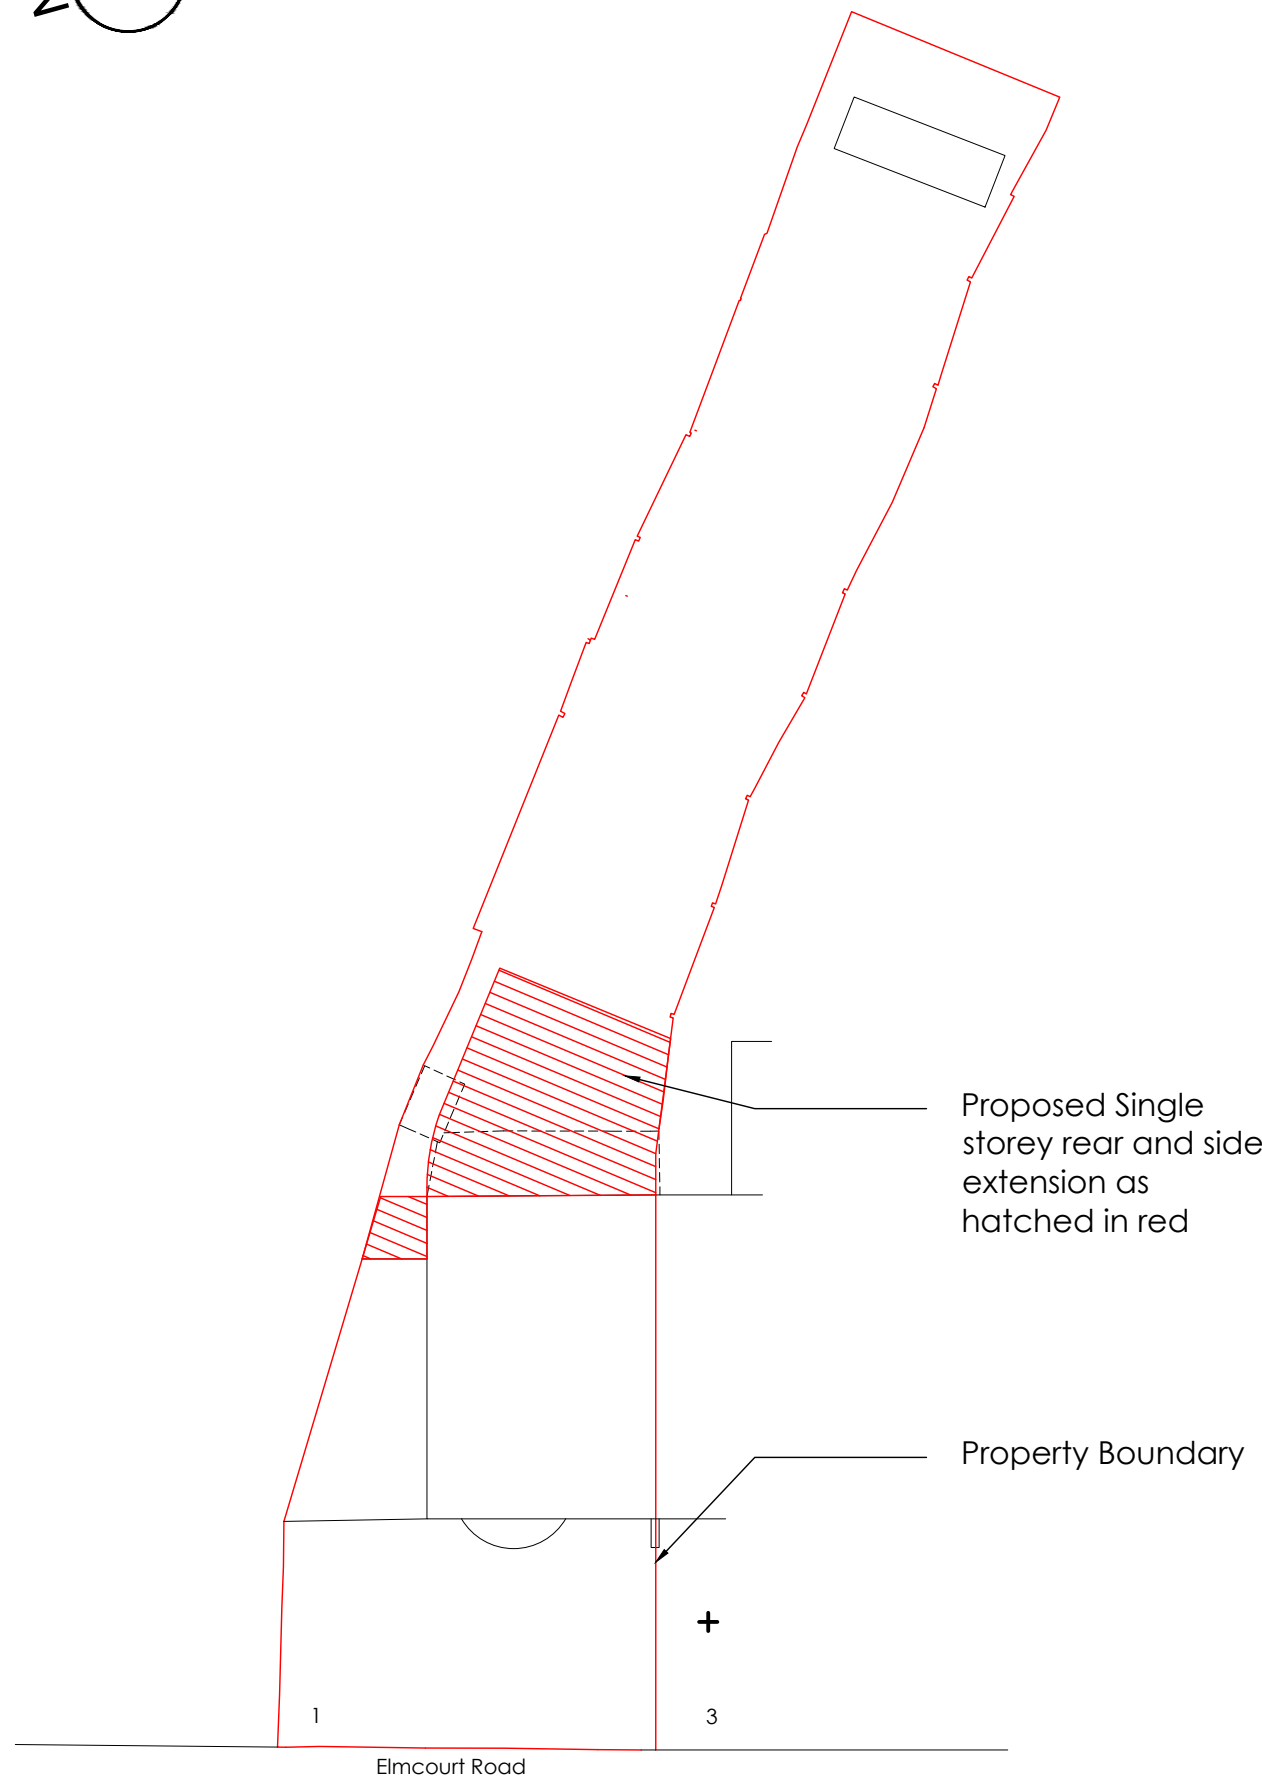


Existing Site


Site Location Plan Scale 1:1250

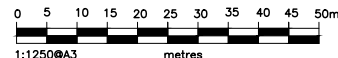

Proposed Single storey rear and side extension as hatched in red

Property Boundary

Proposed Site Block Plan Scale 1:200

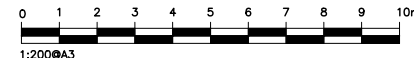

NOTES

1. The Contractor must check and confirm all dimensions.
2. All discrepancies must be reported and resolved by the Architect before works commence.
3. This drawing is not to be scaled.
4. All work and materials to be in accordance with current applicable Statutory Legislation and to comply with all relevant Codes of Practice and British Standards.

T1 Planning Issue

08.09.2025

# Vitua Architects

t 07956097206  
e info@vitua-architects.com  
www.vitua-architects.com

Client Name:  
Edward Clifton

Project  
1 Elmcourt Road  
London SE27 9BX

Drawing  
Site Location and Block Plans

Project No.	Drawing No.	Issue	Status
145A	A001	T1	Planning

Scale	Date	Drawn	Checked
as shown	09.25	VU	IT